

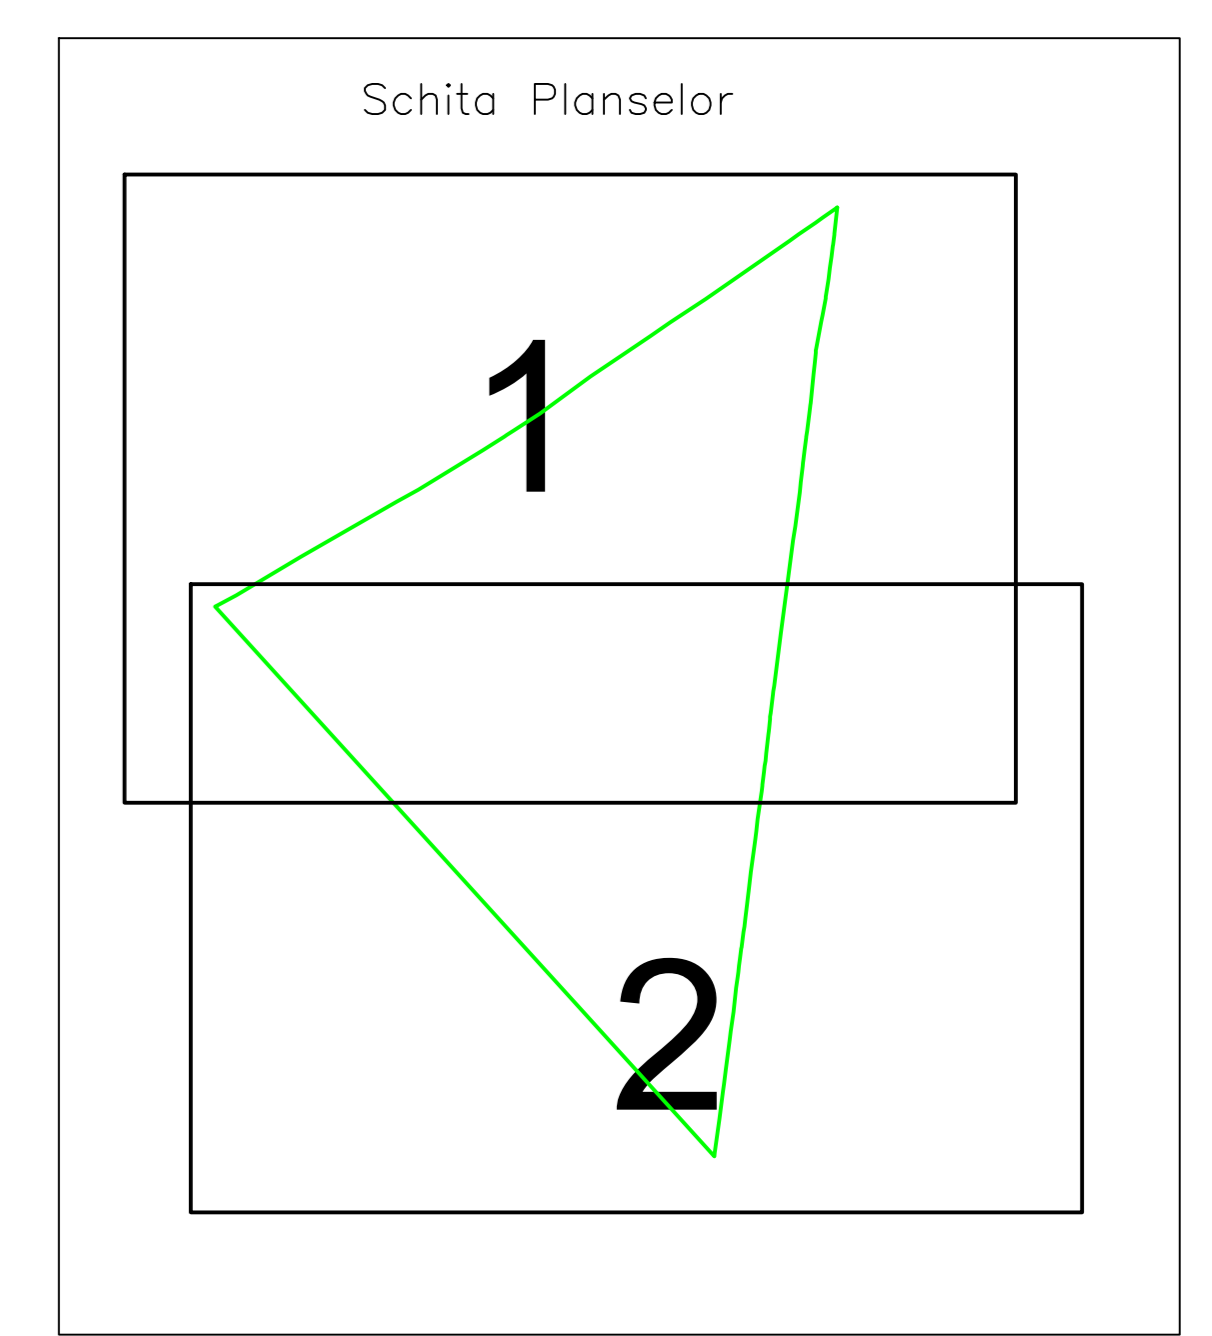
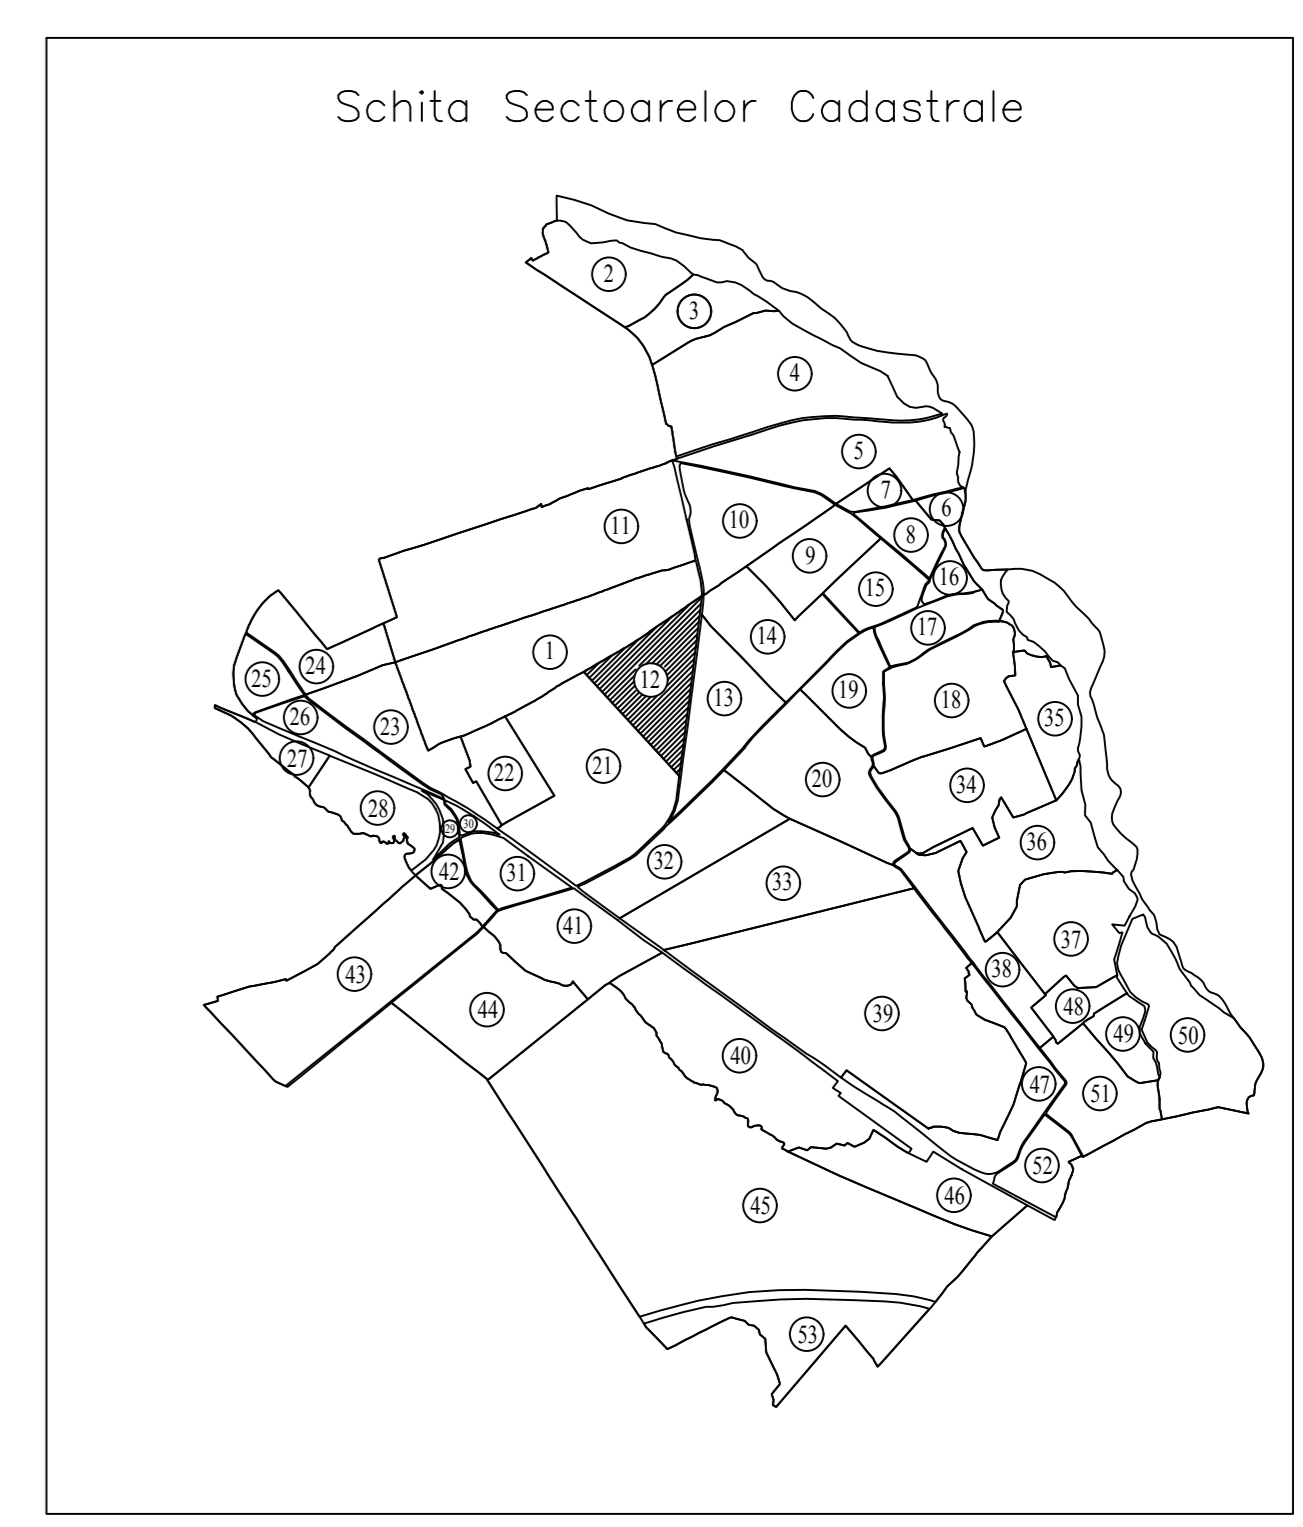


PLAN CADASTRAL
 COMUNA BERCENI, JUDETUL PRAHOVA
 Sectorul Cadastral Nr. 12
 Scara 1:1000
 Sistem De Proiectie Stereo 70
 Plansa Nr. 1


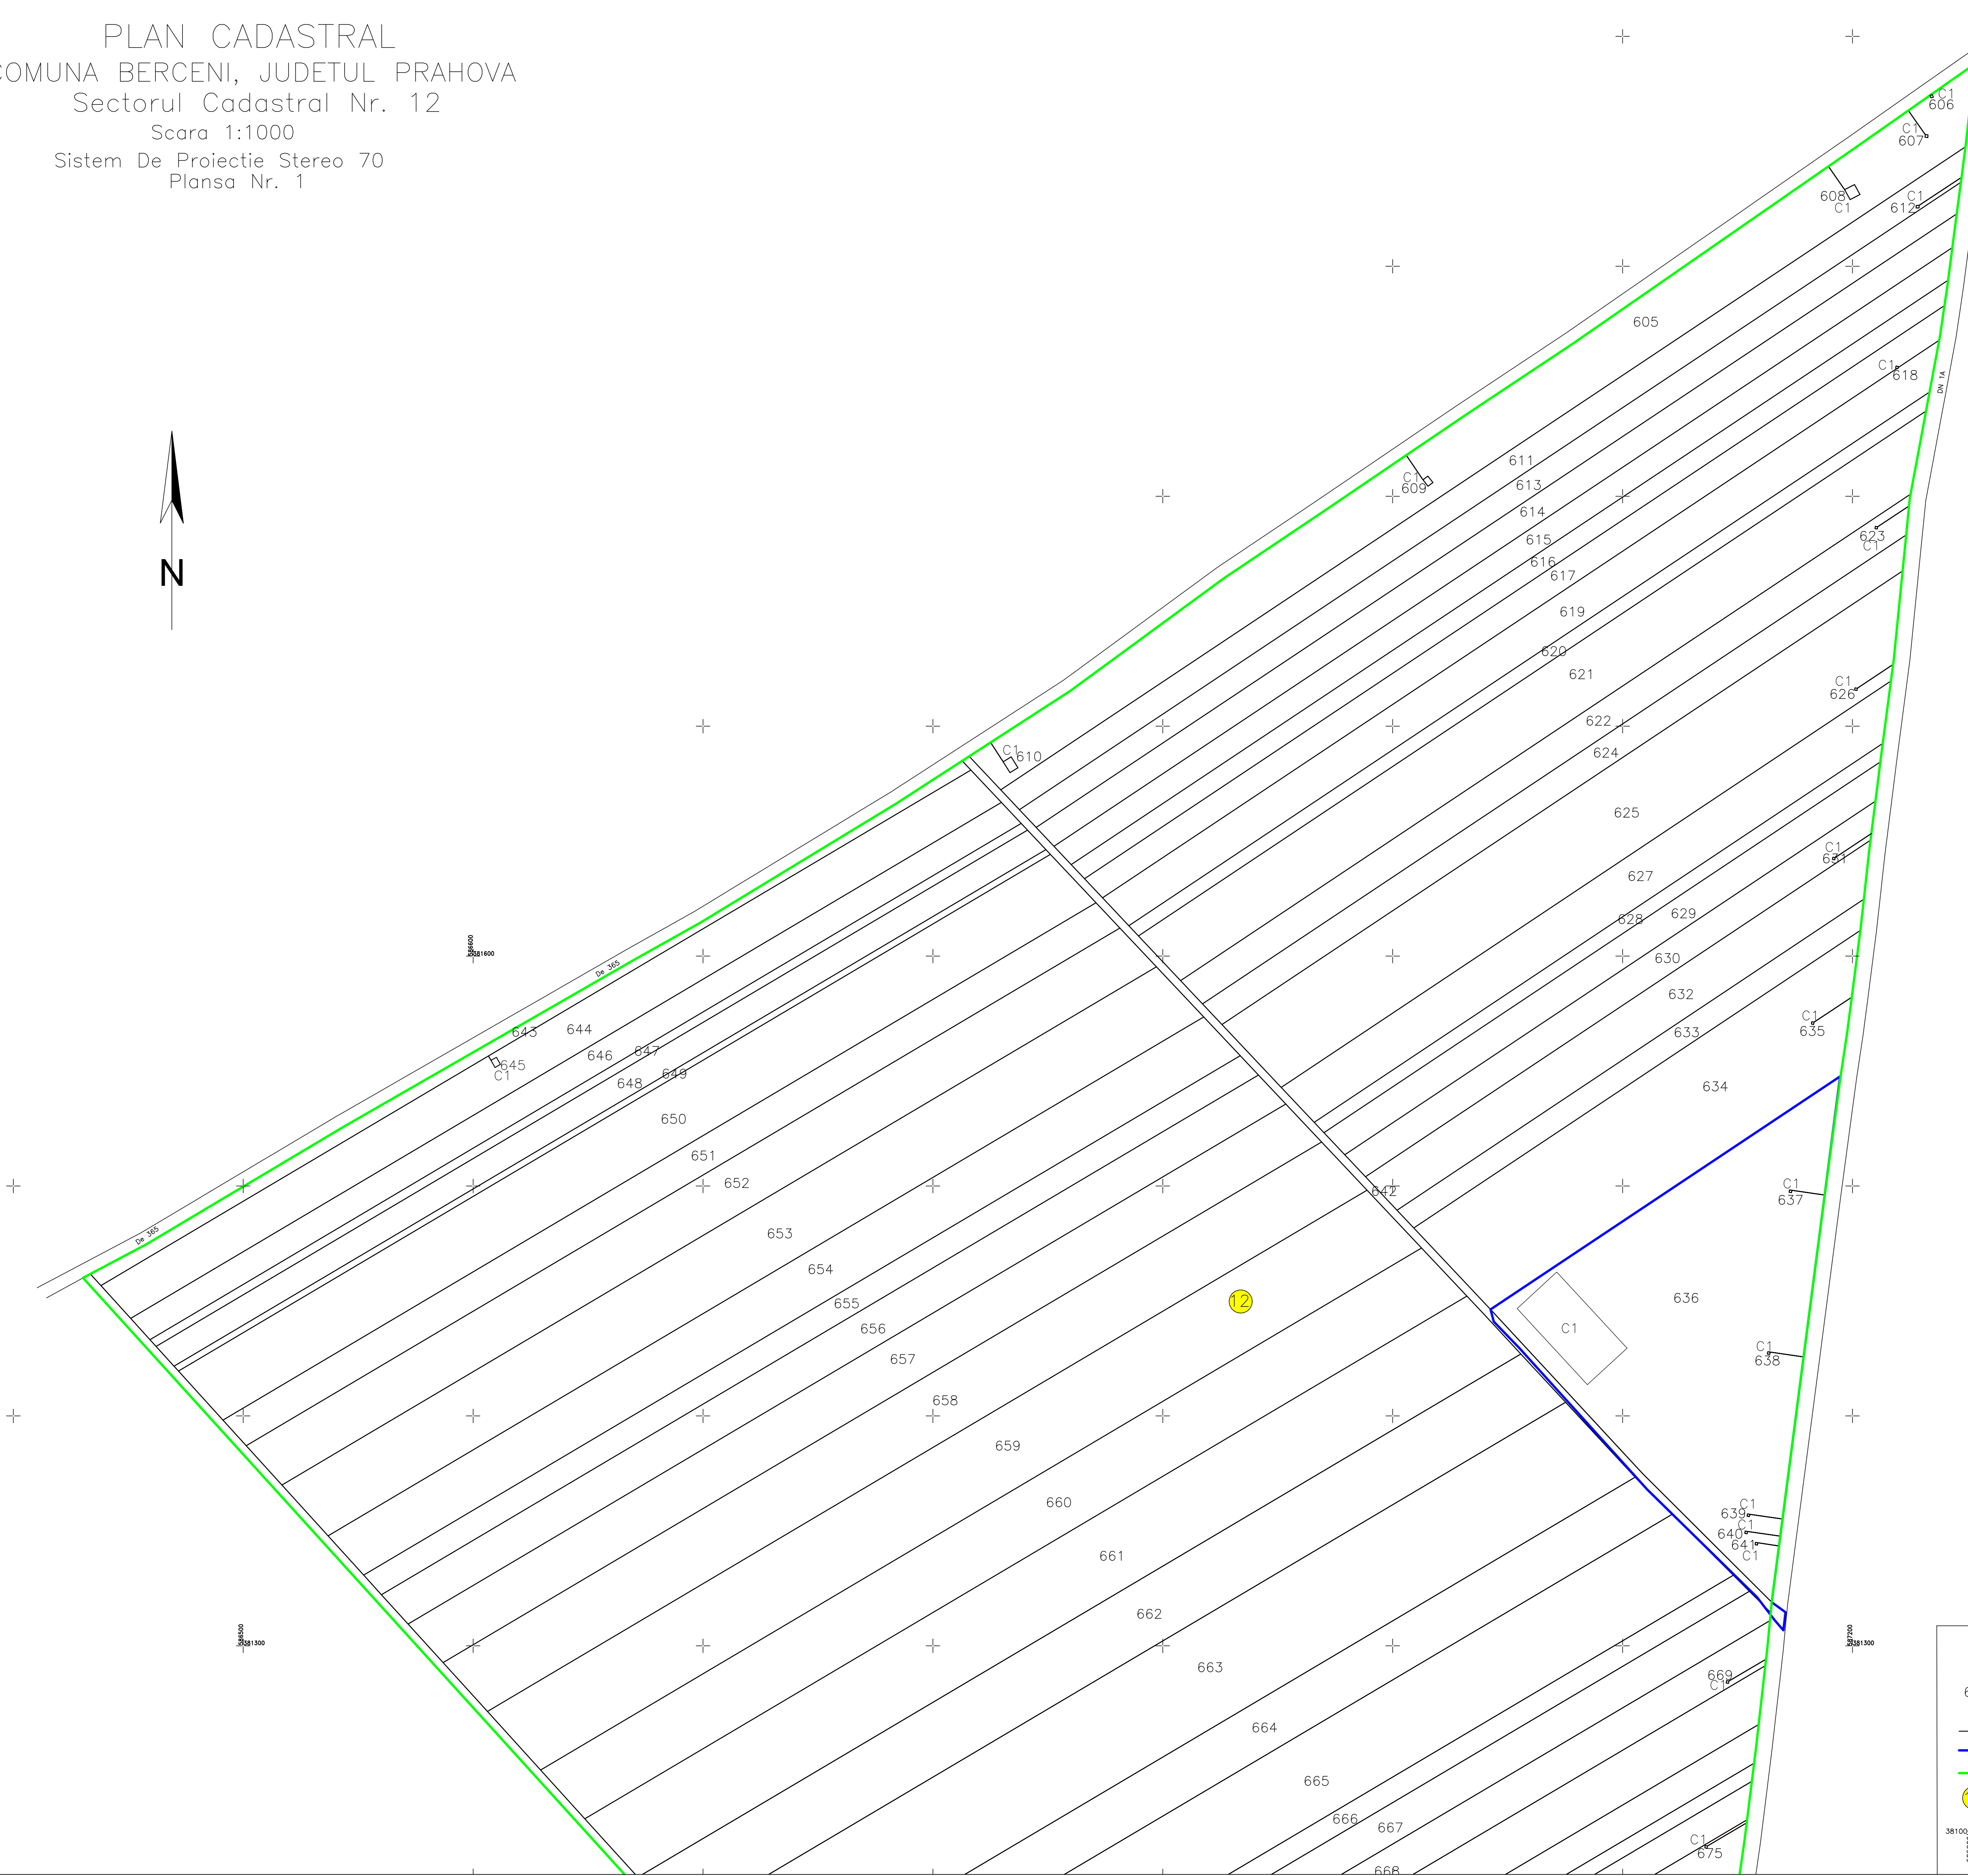


Legenda


606	nr. unic de identificare imobil
C1	constructia C1
—	limita imobil
—	limita intravilan
—	limita sector cadastral
12	numar sector cadastral
—	caroiaj

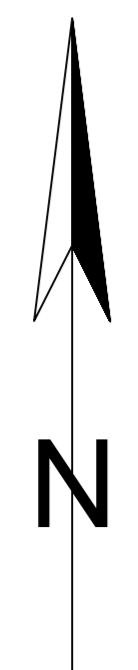


PLAN CADASTRAL
 COMUNA BERCENI, JUDETUL PRAHOVA
 Sectorul Cadastral Nr. 12
 Scara 1:1000
 Sistem De Proiectie Stereo 70
 Plansa Nr. 2

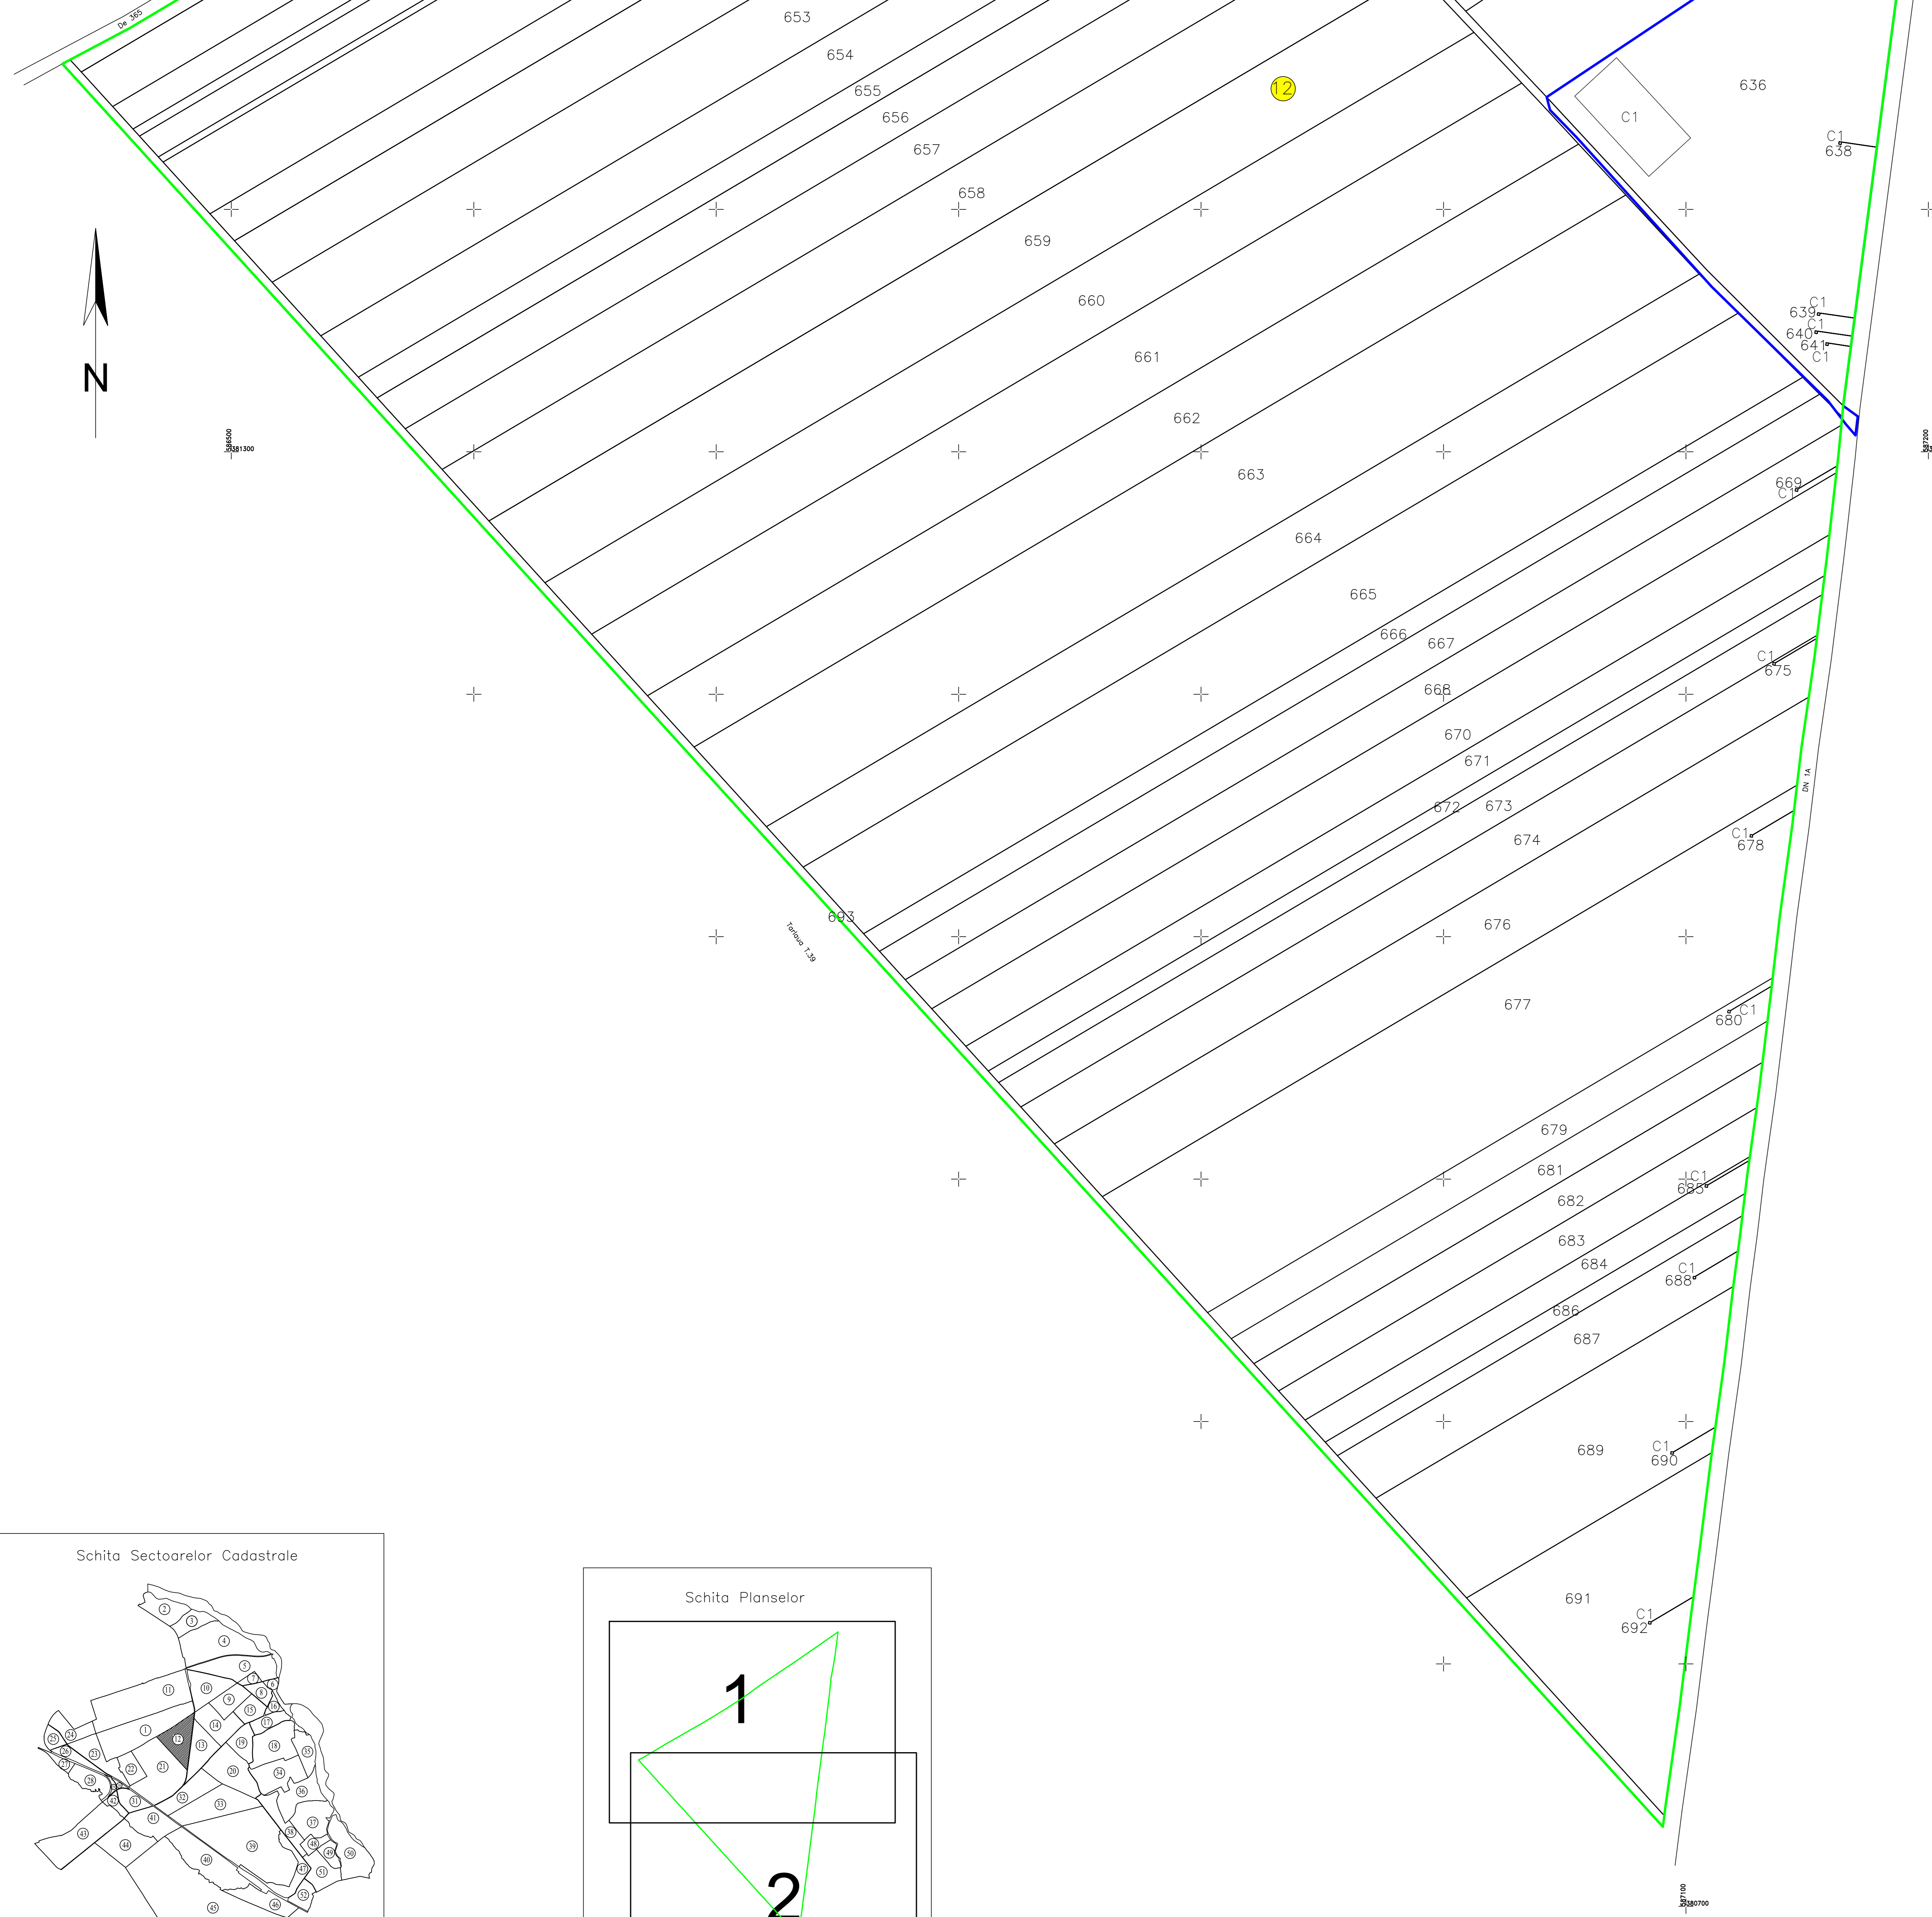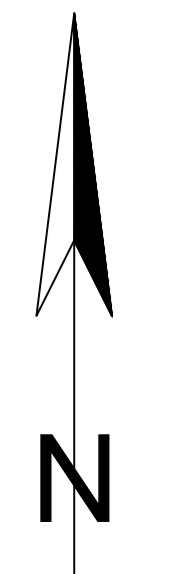

Schita Sectoarelor Cadastrale

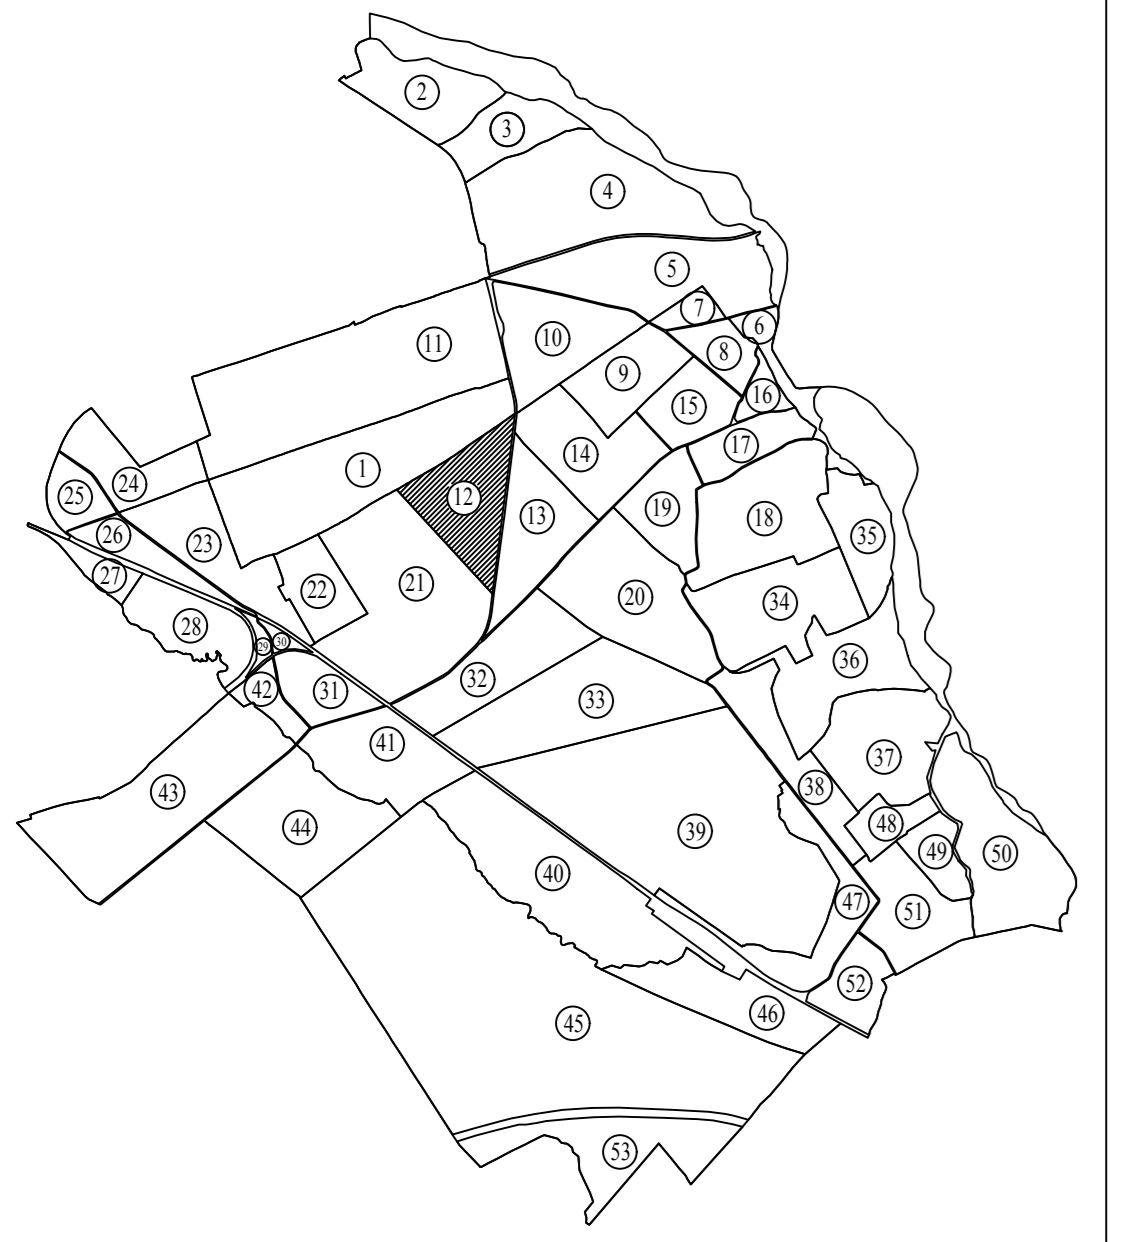

Schita Planselor

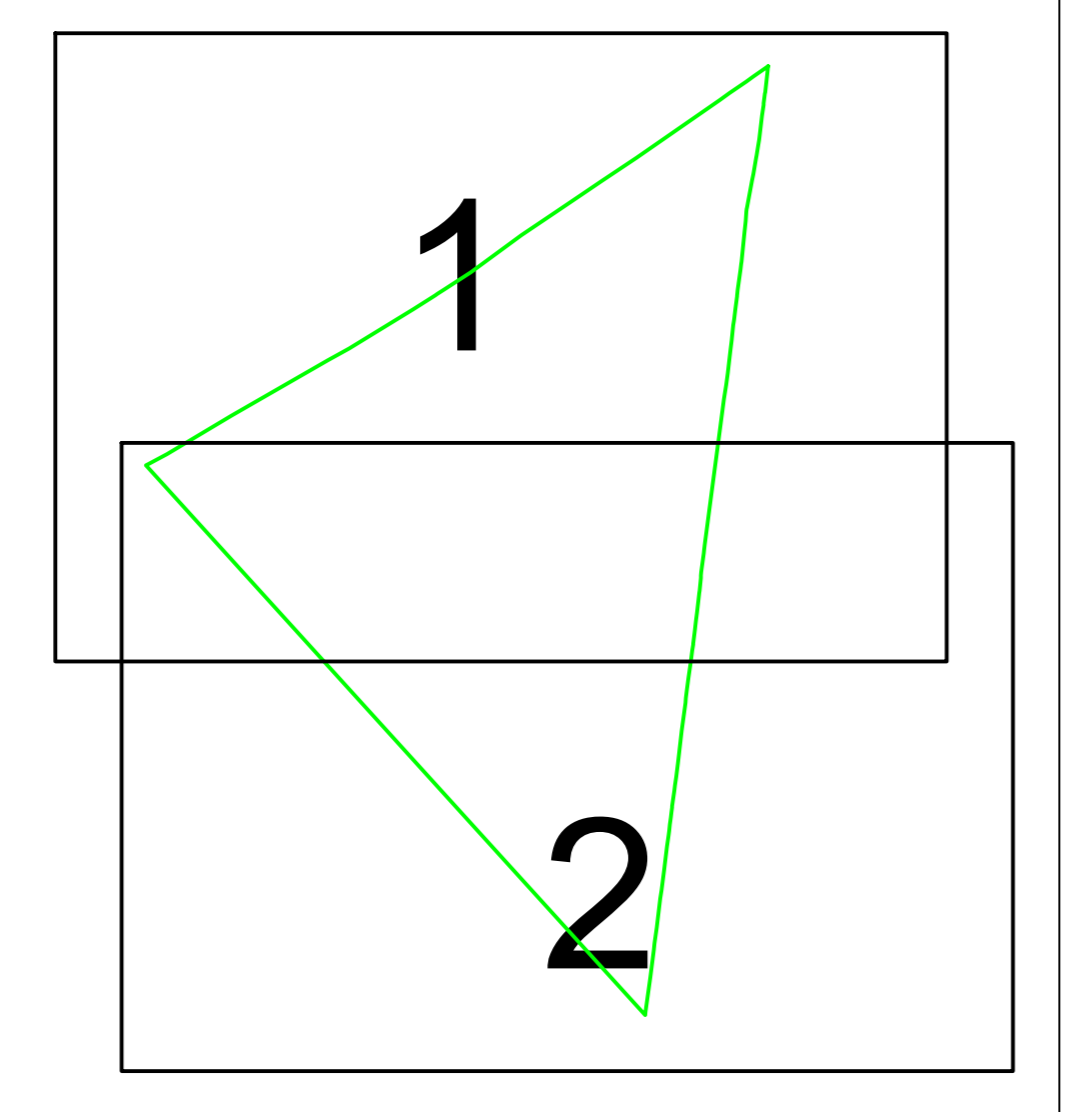

Legenda

606	nr. unic de identificare imobil
C1	constructia C1
—	limita imobil
—	limita intravilan
—	limita sector cadastral
12	numar sector cadastral
—	caroiaj

