

PLAN CADASTRAL
 COMUNA BERCENI, JUDETUL PRAHOVA
 Sectorul Cadastral Nr. 45


Scara 1:2000
 Sistem De Proiectie Stereo 70
 Plansa Nr. 1




BARCANESTI

45

Schita Planselor

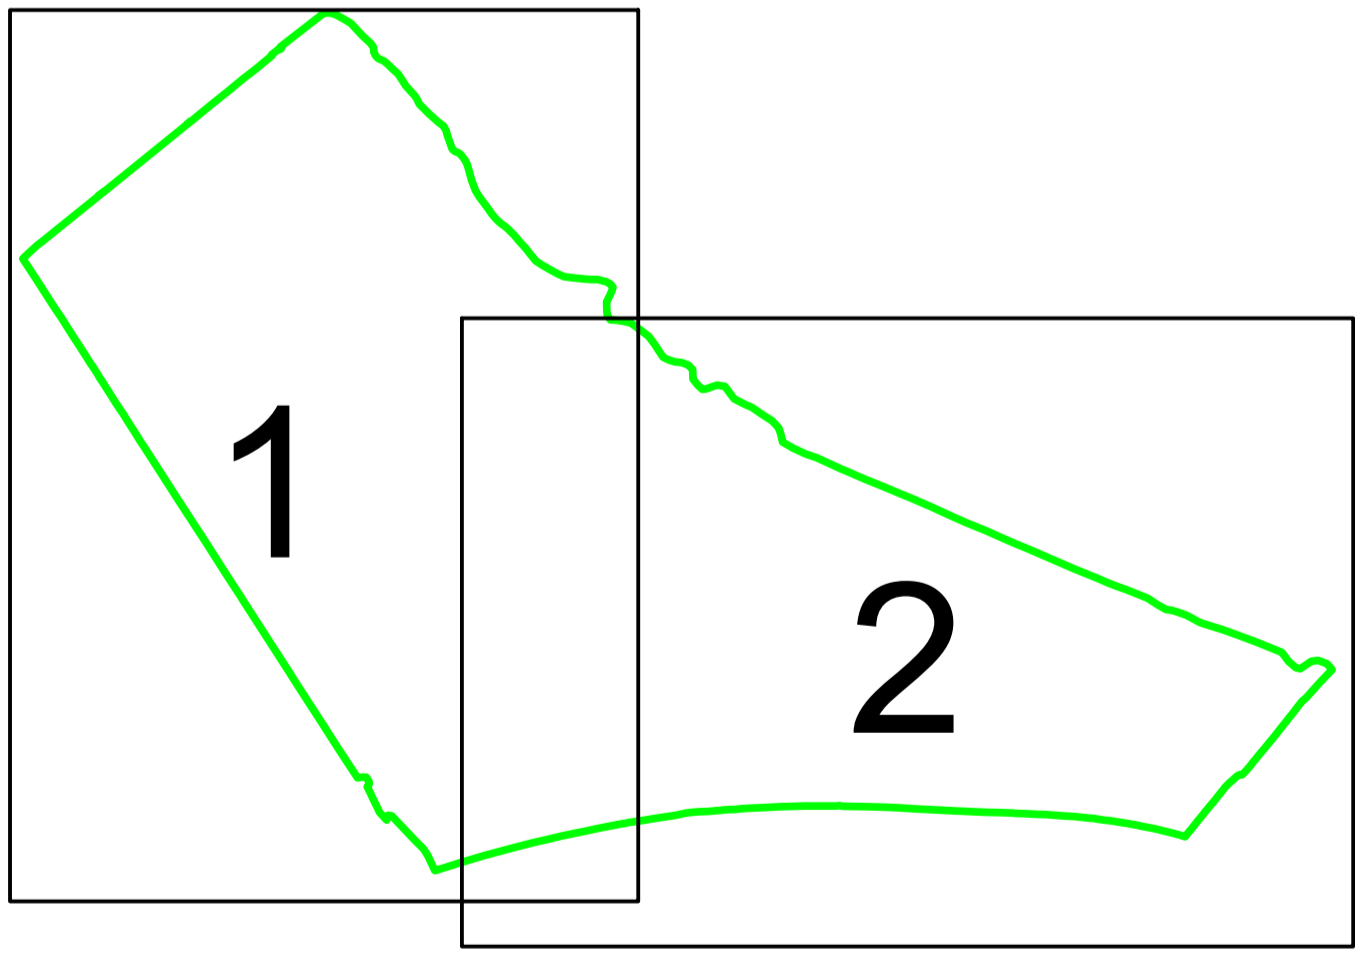

Schita sectoarelor cadastrale

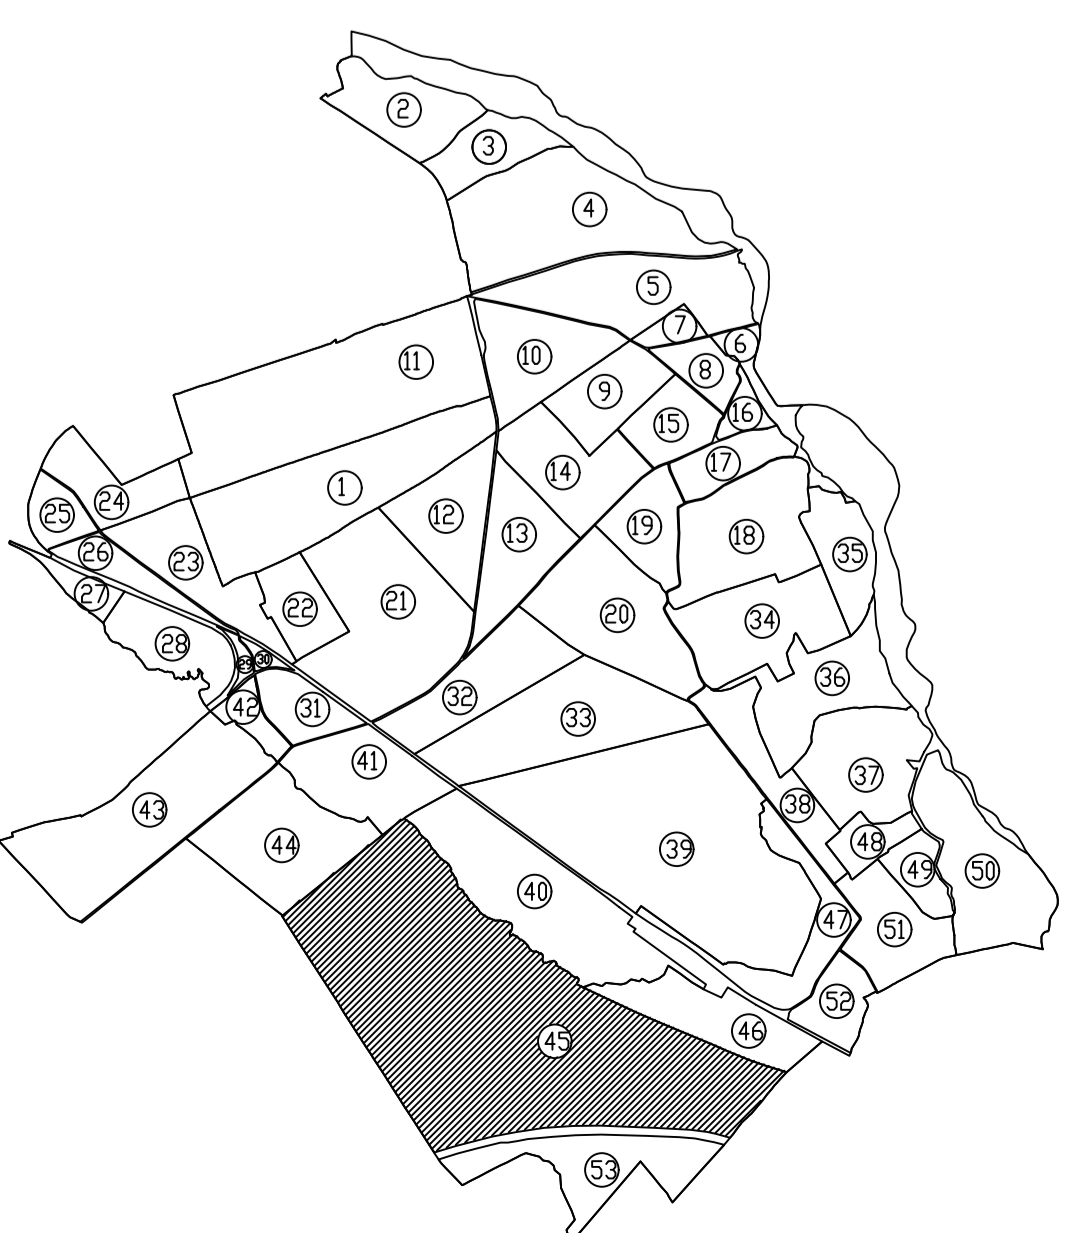

Legenda




- C1 constructia C1
- 1113 nr. unic de identificare imobil
- limita imobil
- raul Dambu
- limita UAT
- limita sector cadastral
- numar sector cadastral
- caroiaj



Intocmit:
 Ing. Costin Otava
 data: 15.15.2019

copie spre publicare

PLAN CADASTRAL
 COMUNA BERCENI, JUDETUL PRAHOVA
 Sectorul Cadastral Nr. 45
 Scara 1:2000
 Sistem De Proiectie Stereo 70
 Plansa Nr. 2

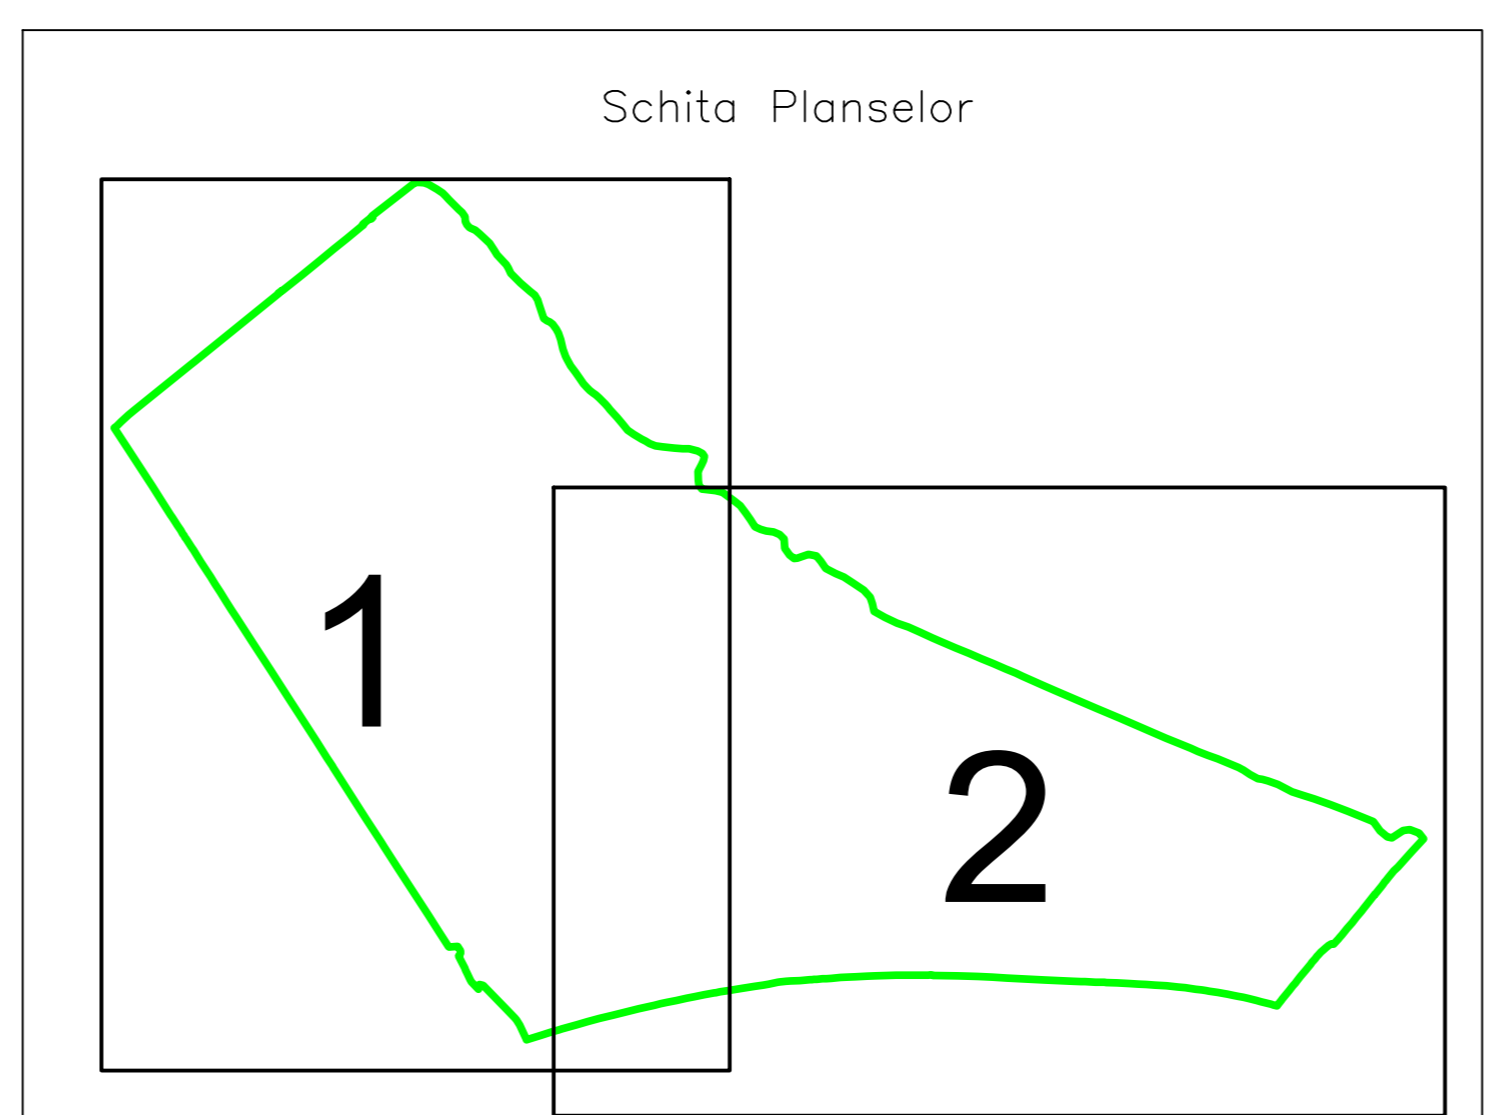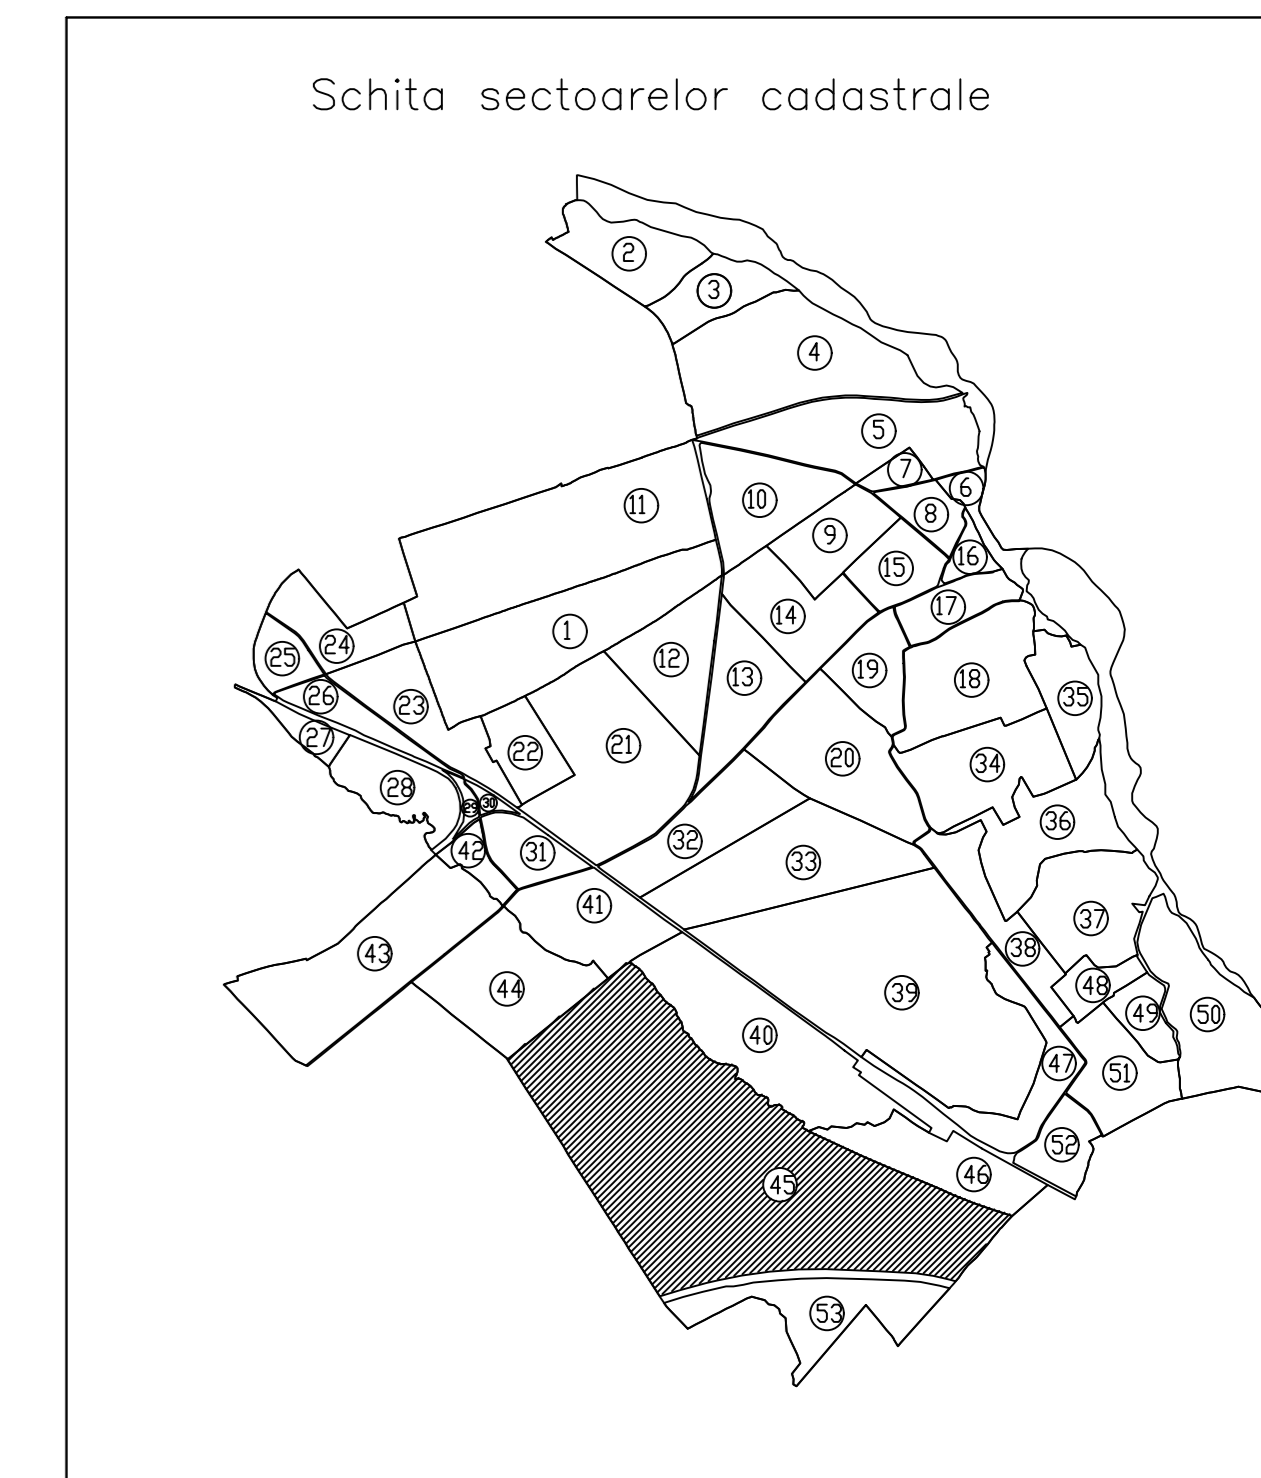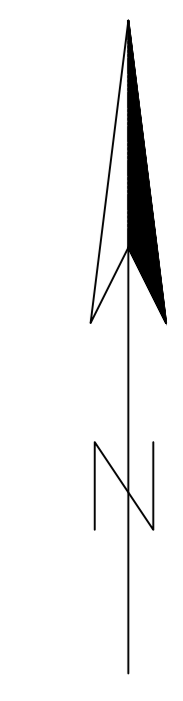

Legenda

| | |
|--------------------|---------------------------------|
| C1 | constructia C1 |
| 1113 | nr. unic de identificare imobil |
| — | limita imobil |
| <i>Raul Dambru</i> | raul Dambru |
| — | limita UAT |
| — | limita sector cadastral |
| 45 | numar sector cadastral |
| + | caroiaj |

