

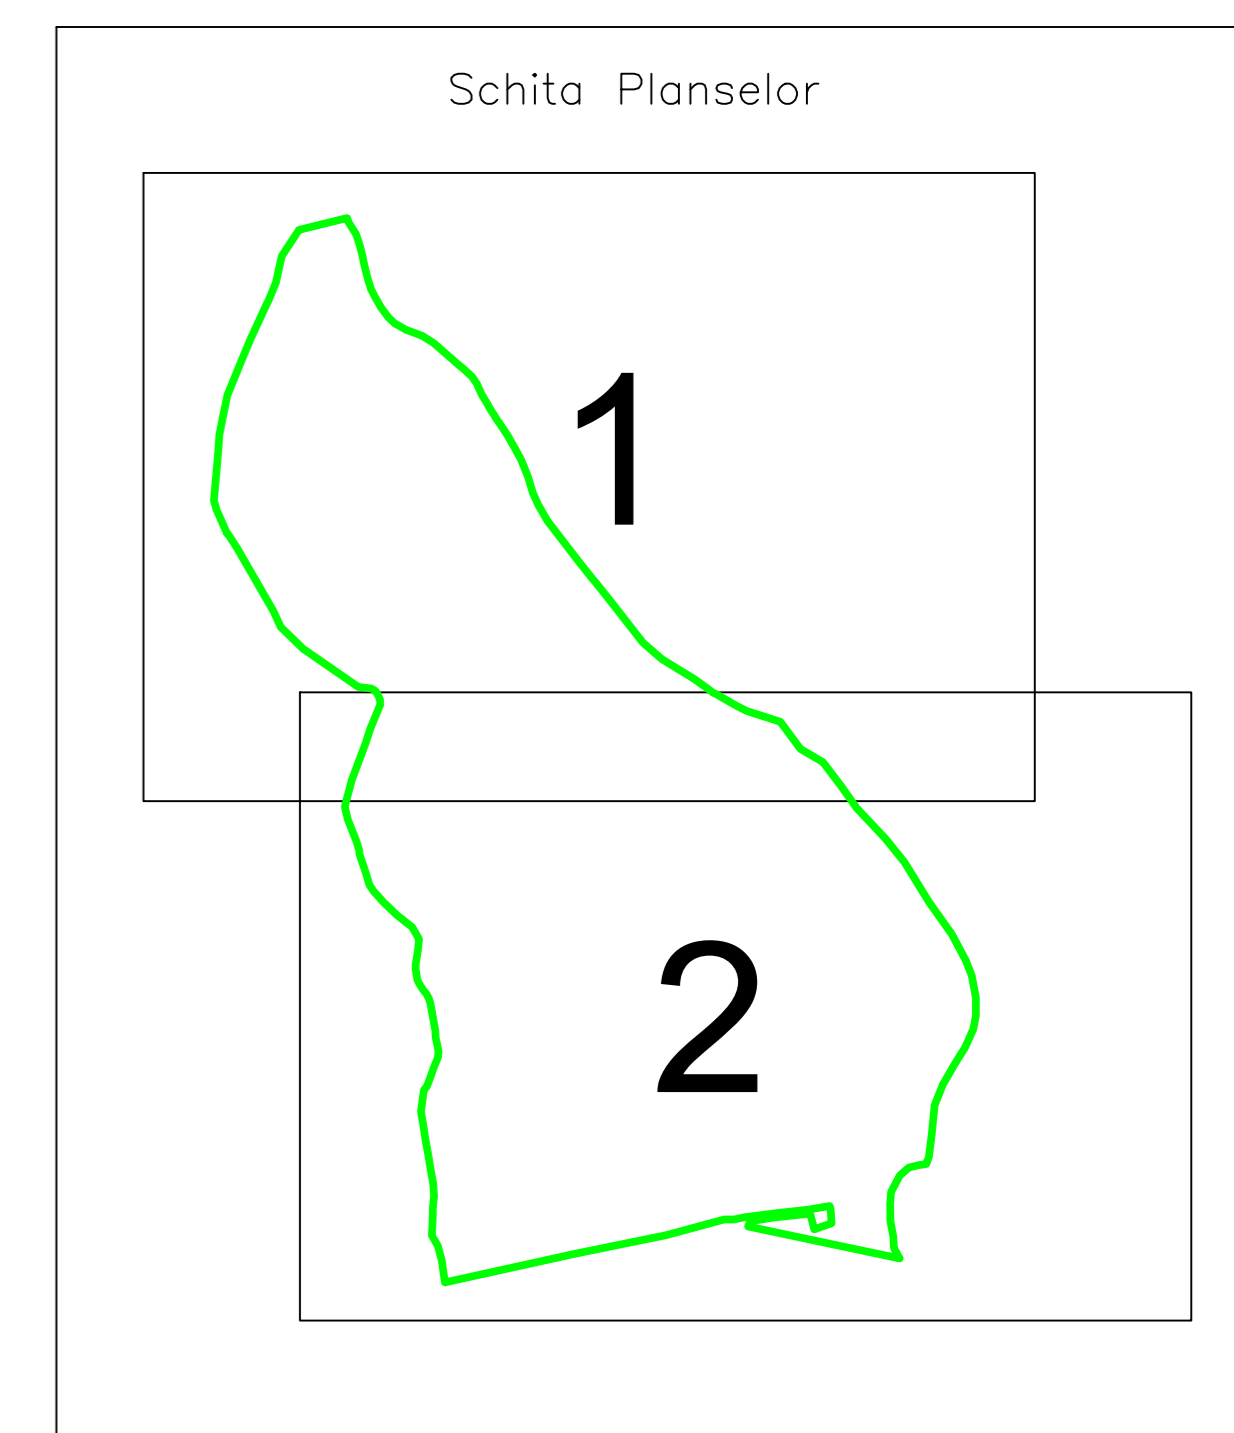
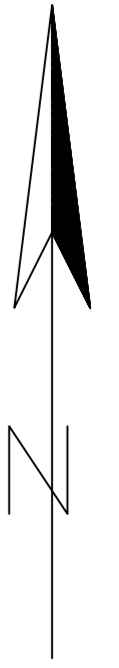


PLAN CADASTRAL
 COMUNA BERCENI, JUDETUL PRAHOVA
 Sectorul Cadastral Nr. 50
 Scara 1:1000
 Sistem De Proiectie Stereo 70
 Plansa Nr. 1



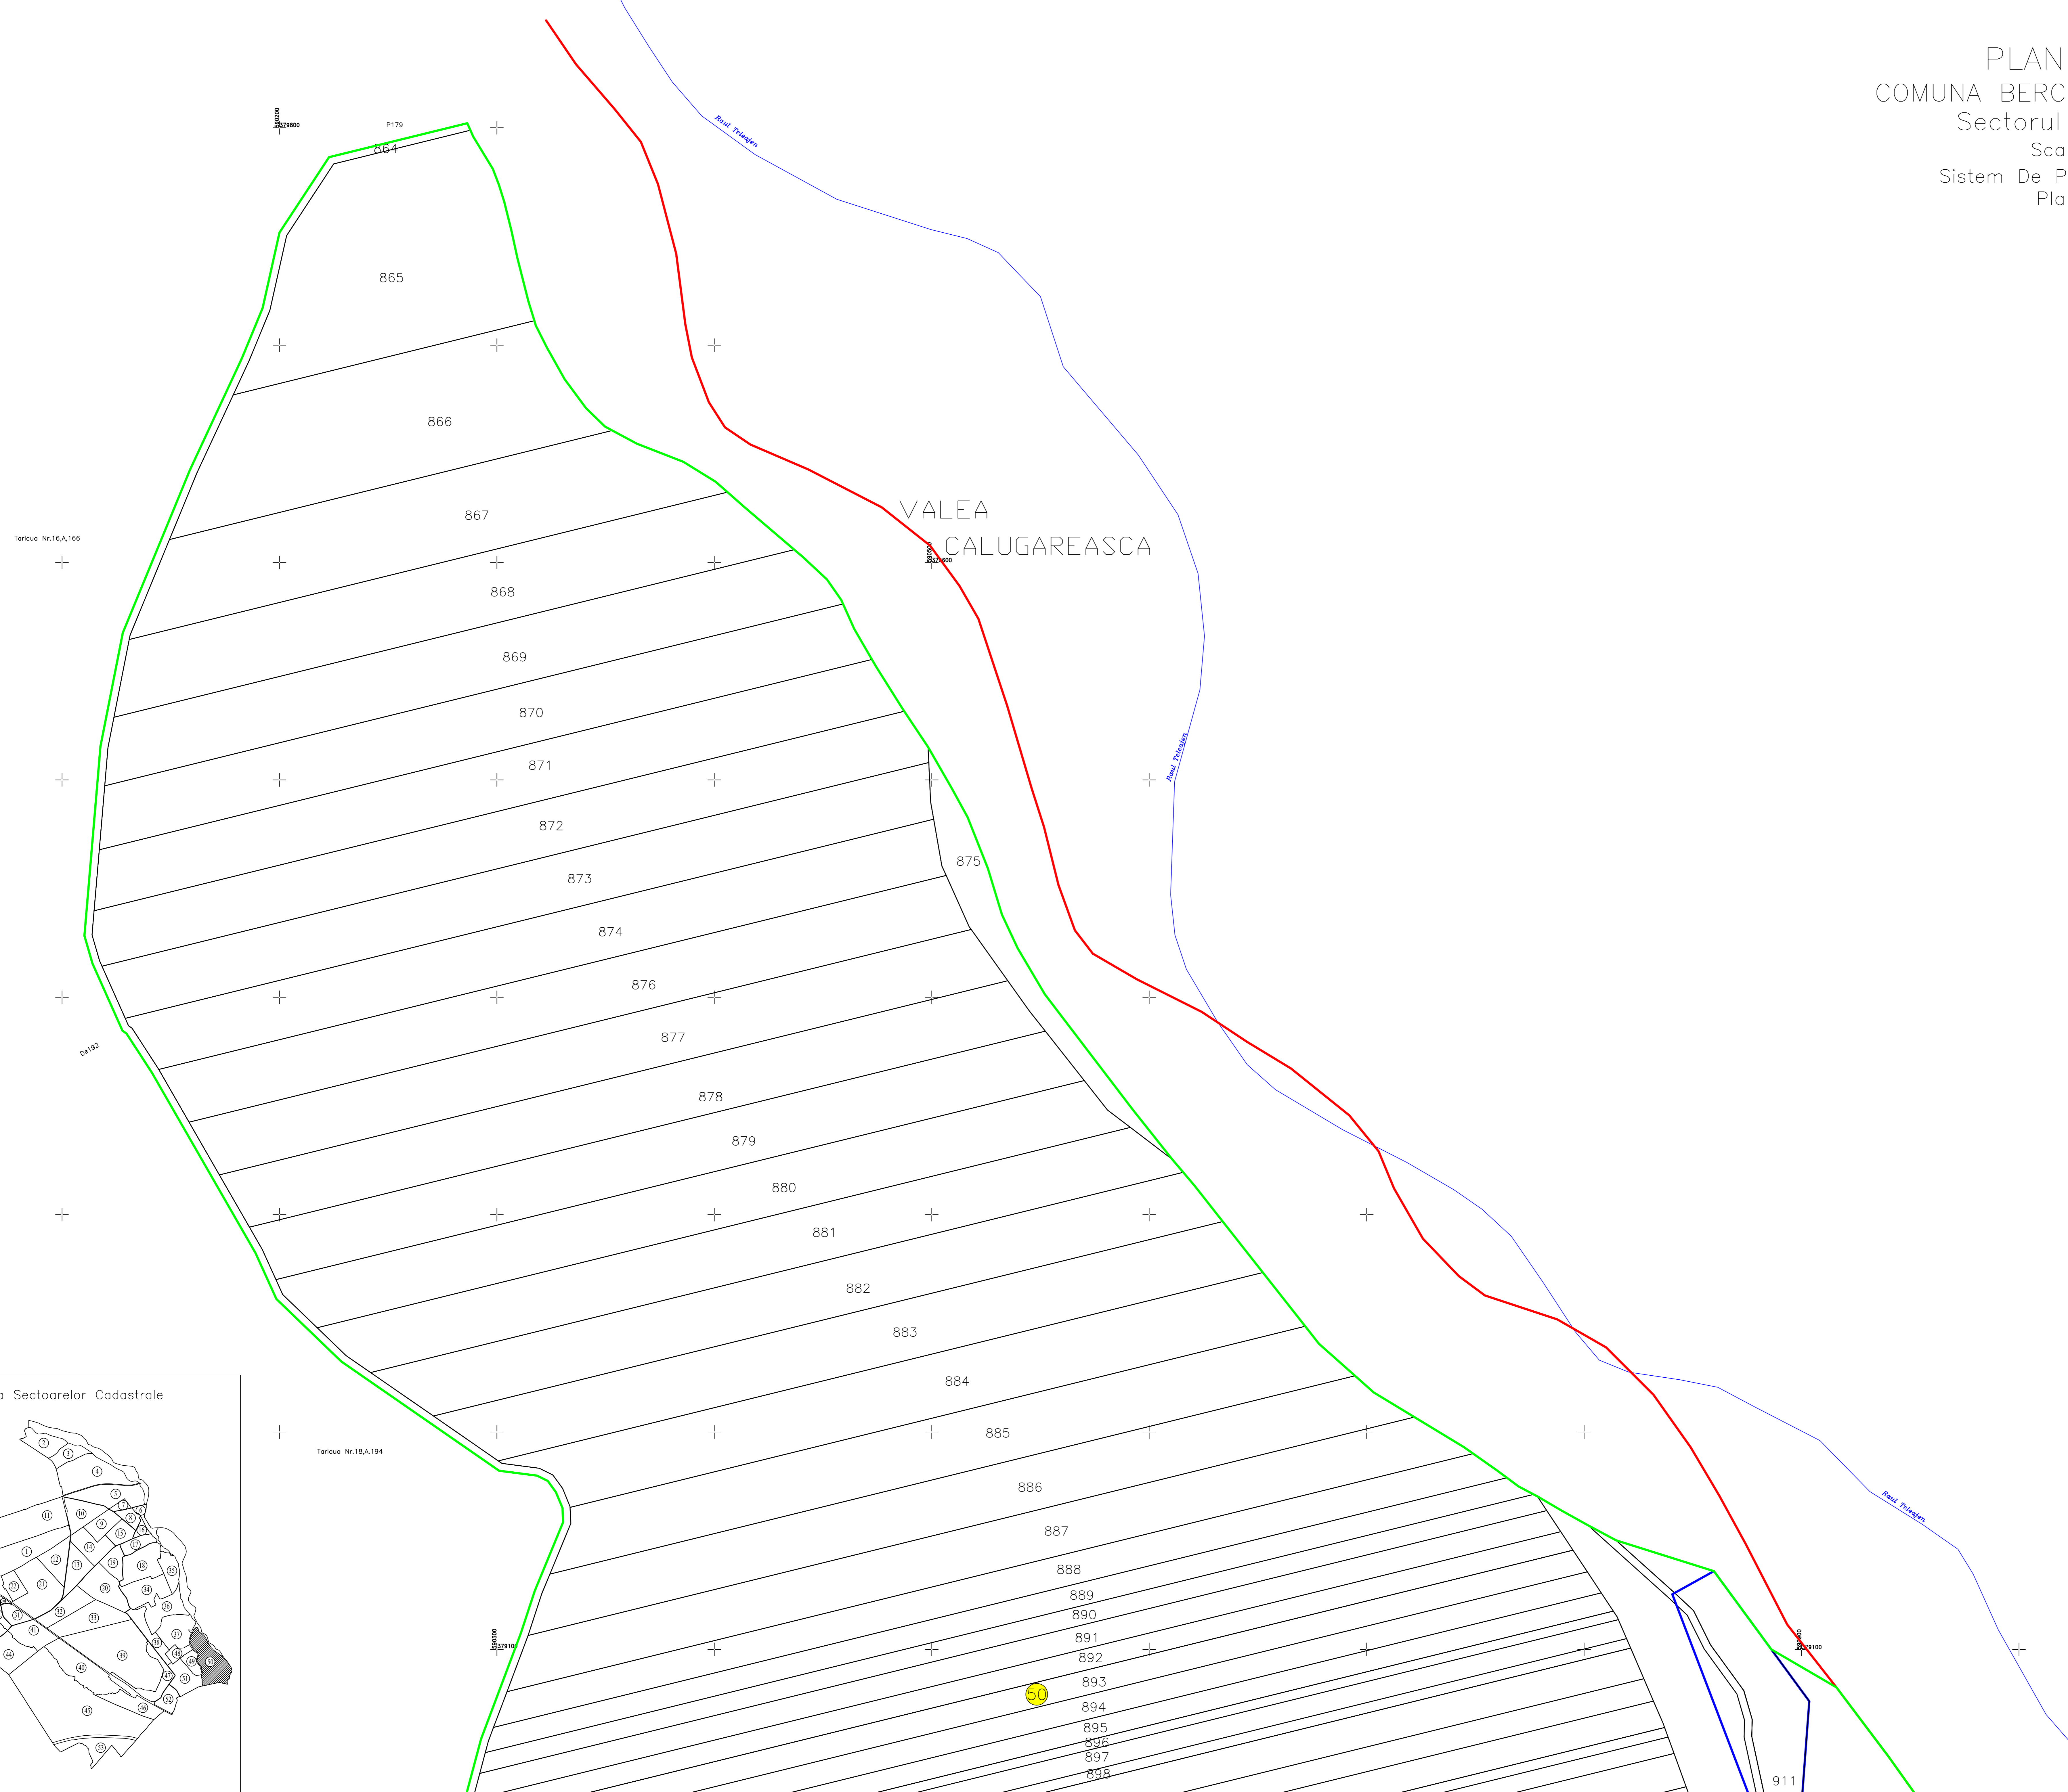


Legenda

865	nr. unic de identificare imobil
C1,C2	constructii
	Raul Teleajen
	limita intravilan
	limita imobil
	limita UAT
	limita sector cadastral
	numar sector cadastral
	caroiaj

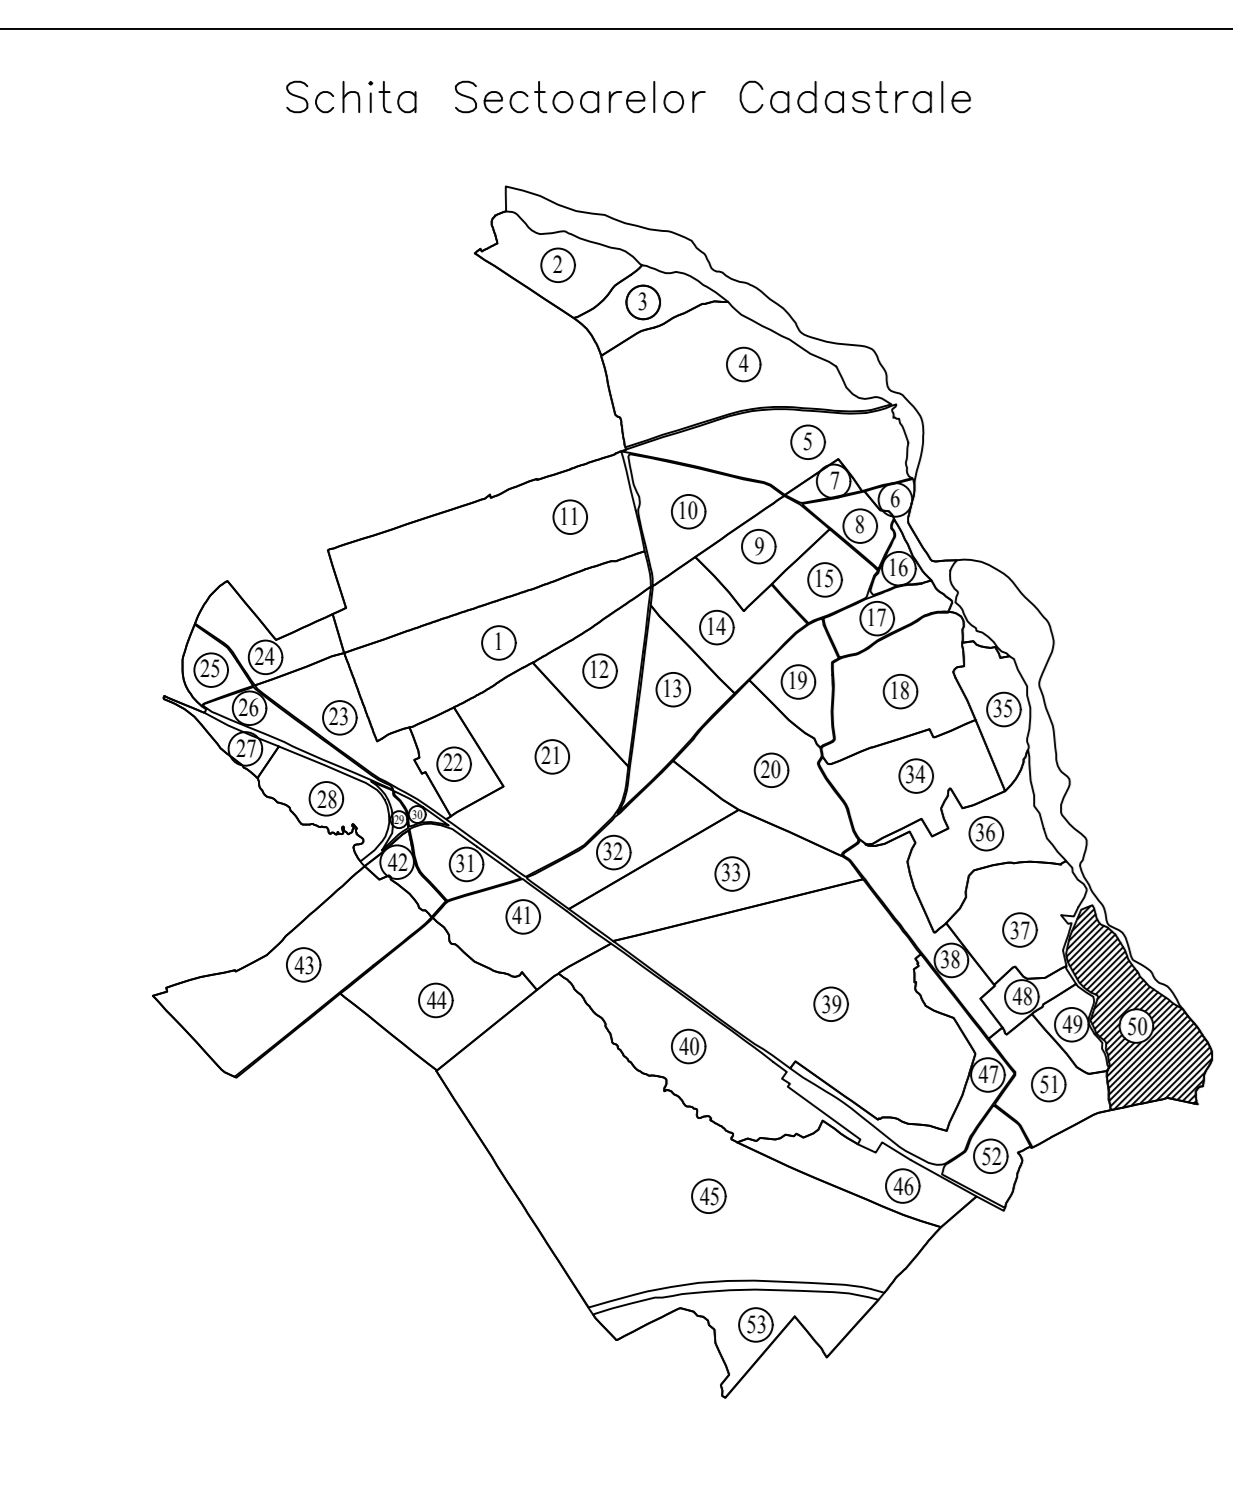

PLAN CADASTRAL
 COMUNA BERCENI, JUDETUL PRAHOVA
 Sectorul Cadastral Nr. 50
 Scara 1:1000
 Sistem De Proiectie Stereo 70
 Plansa Nr. 2

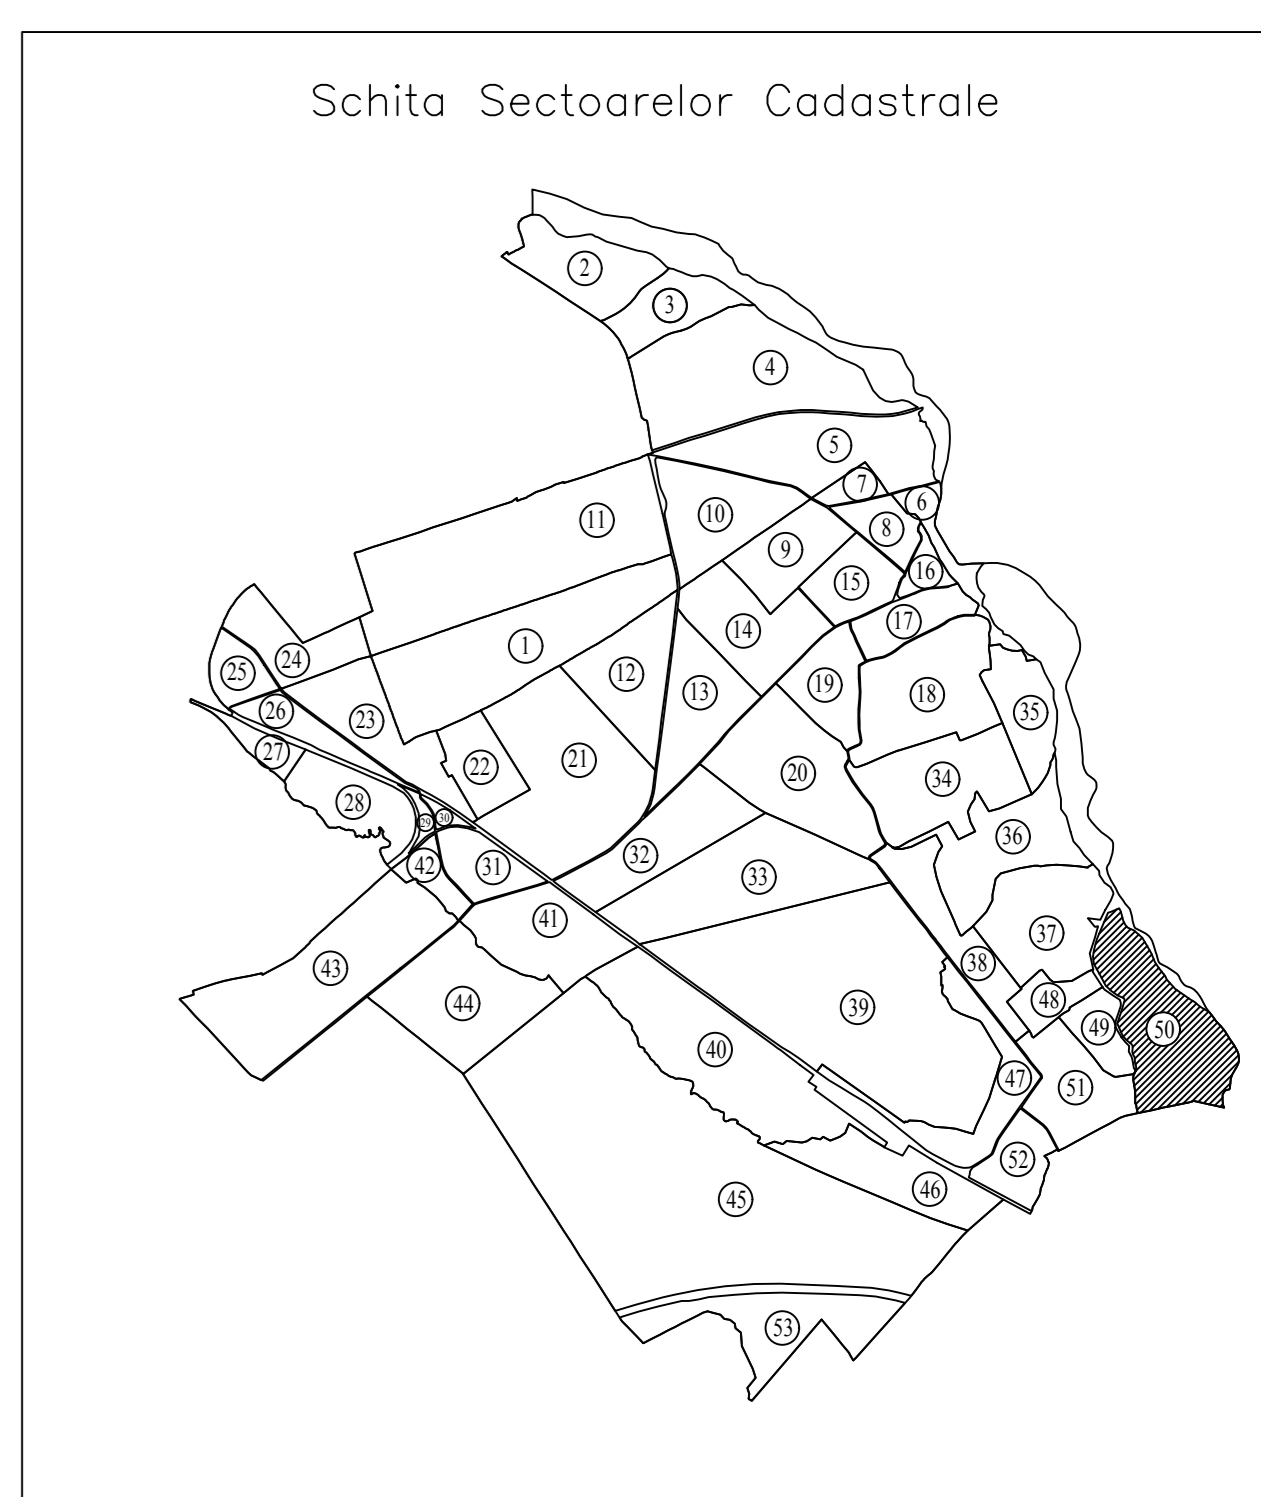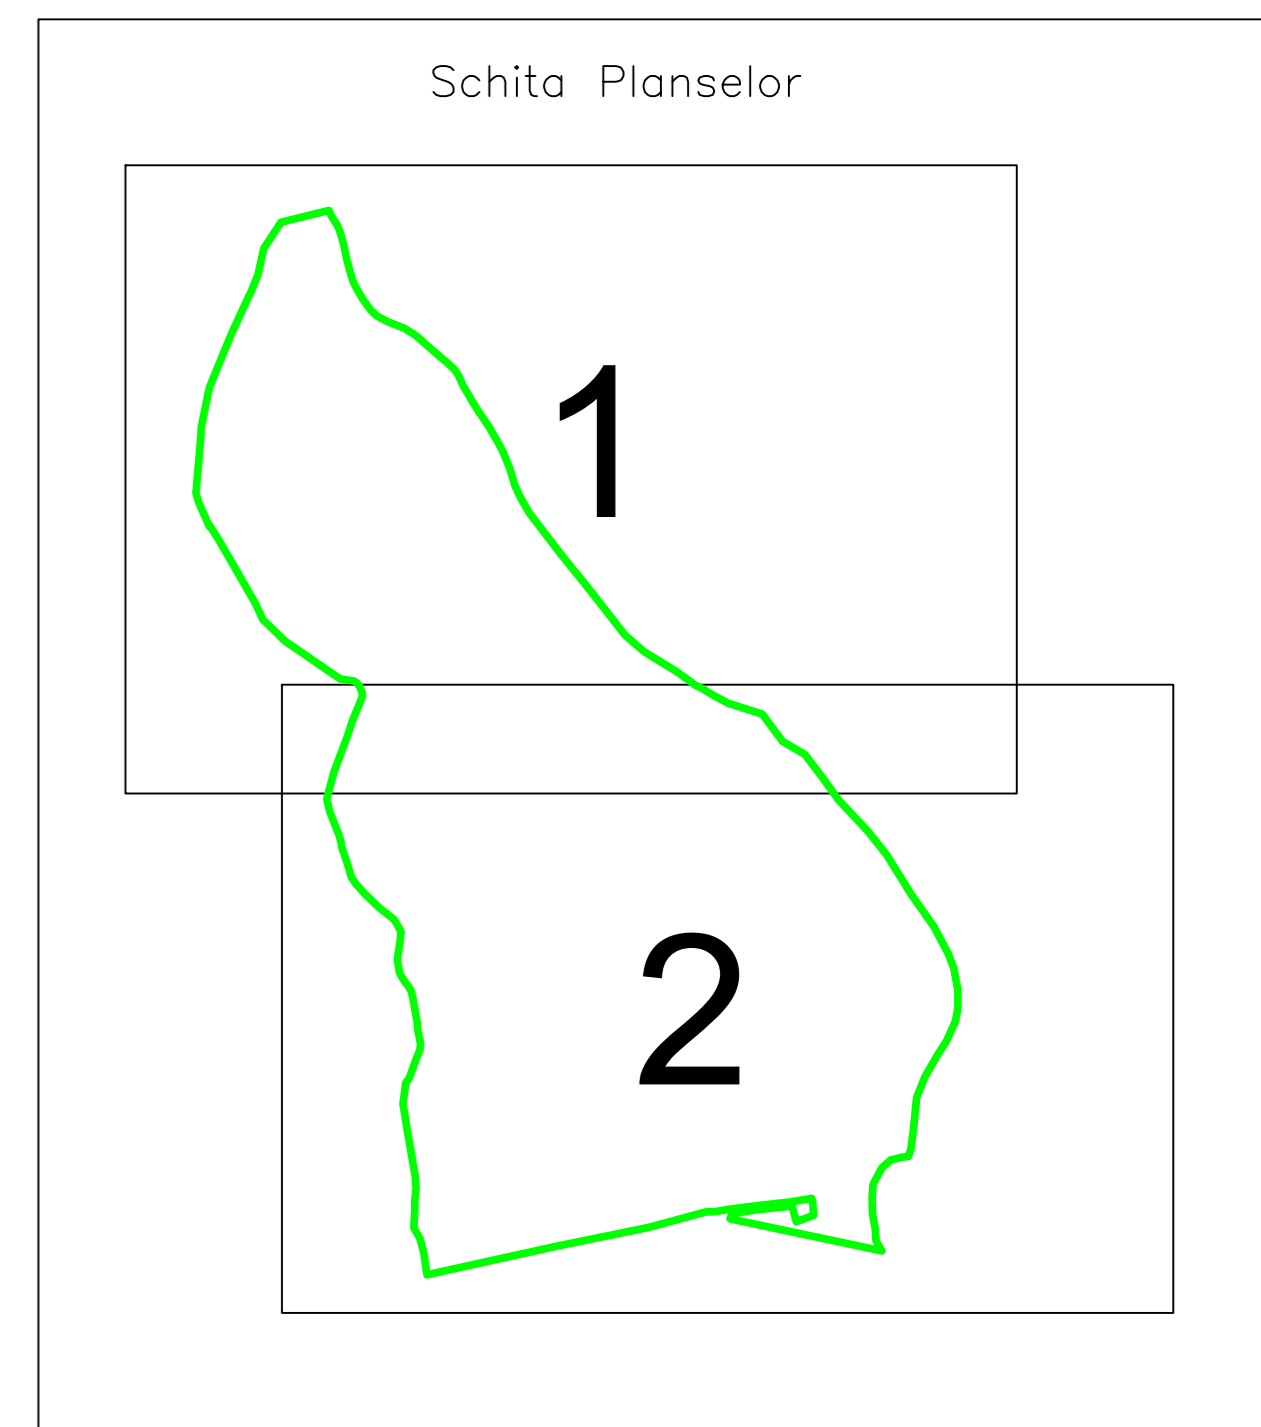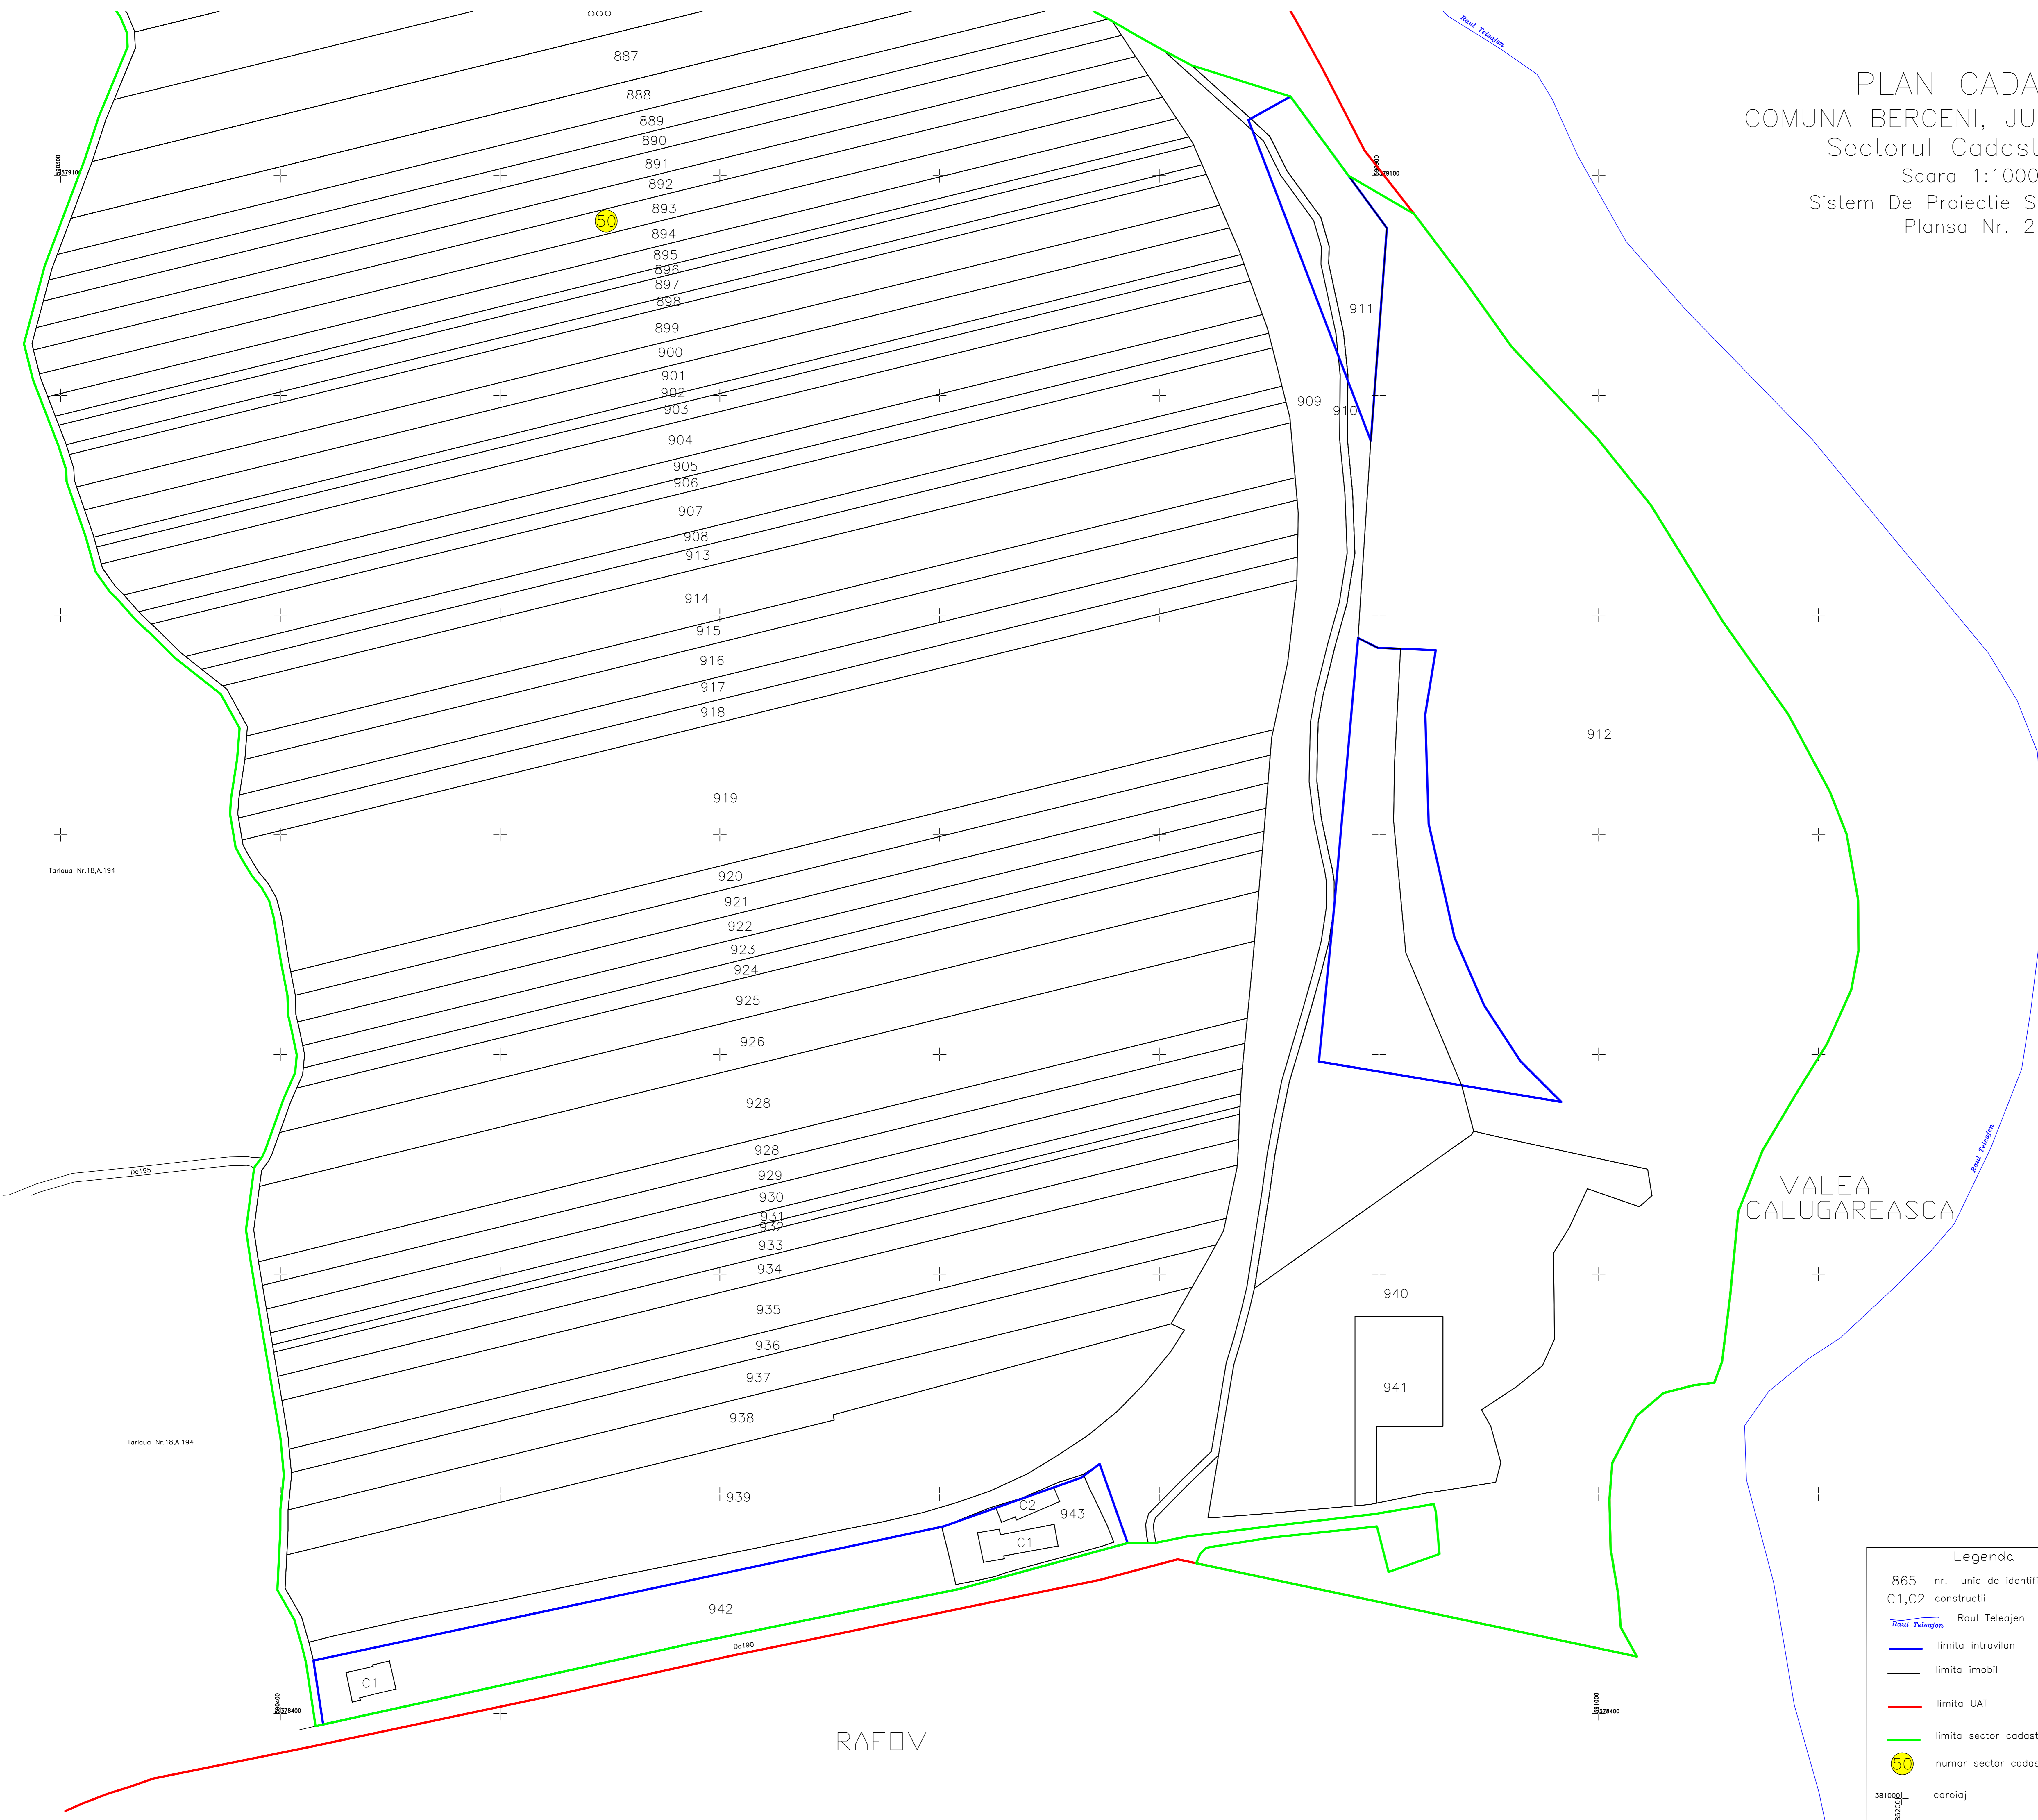

Legenda

865	nr. unic de identificare imobil
C1,C2	constructii
	Raul Teleajen
	limita intravilan
	limita imobil
	limita UAT
	limita sector cadastral
	numar sector cadastral
	caroiaj



Intocmit:
 Ing. Costin Otava
 data: 15.05.2019

copie spre publicare