


PLAN PARCELAR  
SCARA 1:2000  
UAT Berceni  
Judetul Prahova  
TARLAUA 38 A 361  
Extravilan

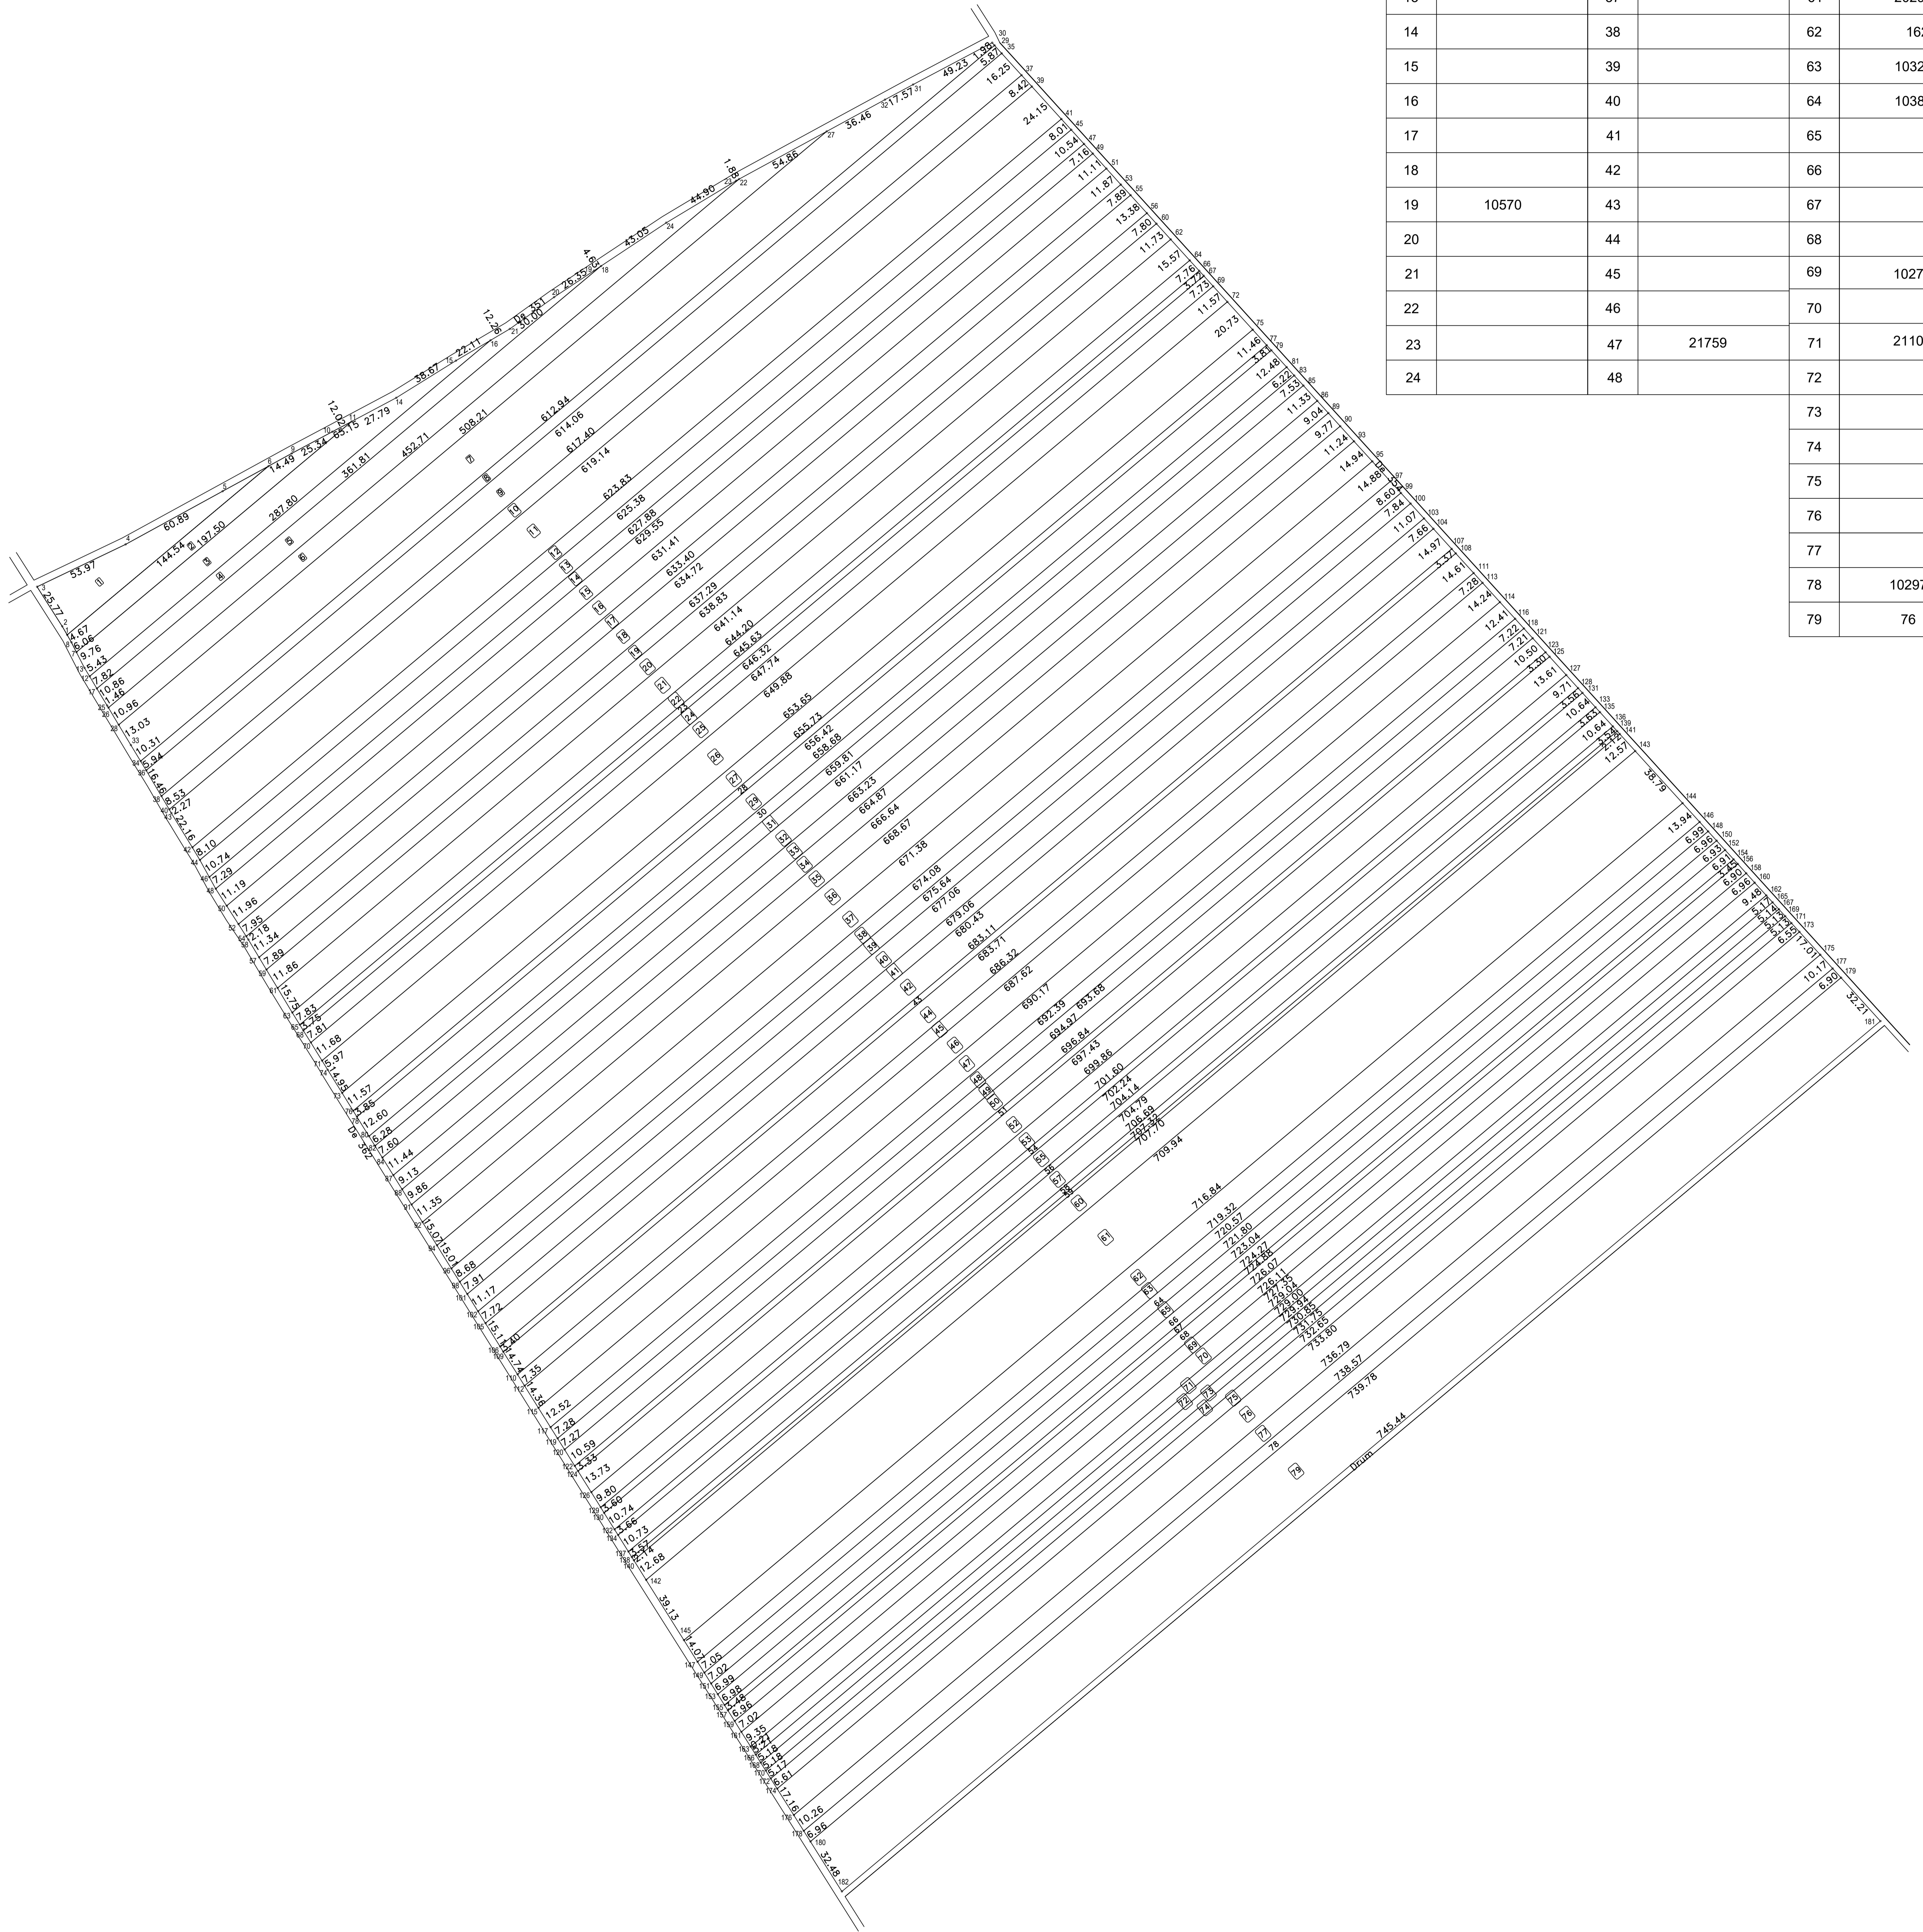

Nr. crt.	Nr. cadastral atribuit	Nr. crt.	Nr. cadastral atribuit	Nr. crt.	Nr. cadastral atribuit
1		25		49	
2		26		50	
3		27		51	
4		28		52	
5	353	29		53	
6		30		54	
7		31	505	55	10331
8		32		56	10330
9		33	190	57	
10		34	191	58	
11		35	192	59	
12		36		60	
13		37		61	20291
14		38		62	162
15		39		63	10322
16		40		64	10388
17		41		65	
18		42		66	
19	10570	43		67	
20		44		68	
21		45		69	10272
22		46		70	
23		47	21759	71	21109
24		48		72	

73	
74	
75	
76	
77	
78	10297
79	76

Vizat  
Comisia Locala de Fond  
Funciar

Presedinte  
Pandele Cosmina Ramona

Semnatura si stampila:

Data:01.2021

Se confirma suprafata din masuratori si  
introducerea imobilului in baza de date

Parafa  
Semnatura si data  
Stampila OCPI

Executant  
Ing.OTAVA  
ANGELO  
COSTIN  
Data:01.2021

Prezentul plan parcela este valabil  
insotit de Tabelul Parcelar